
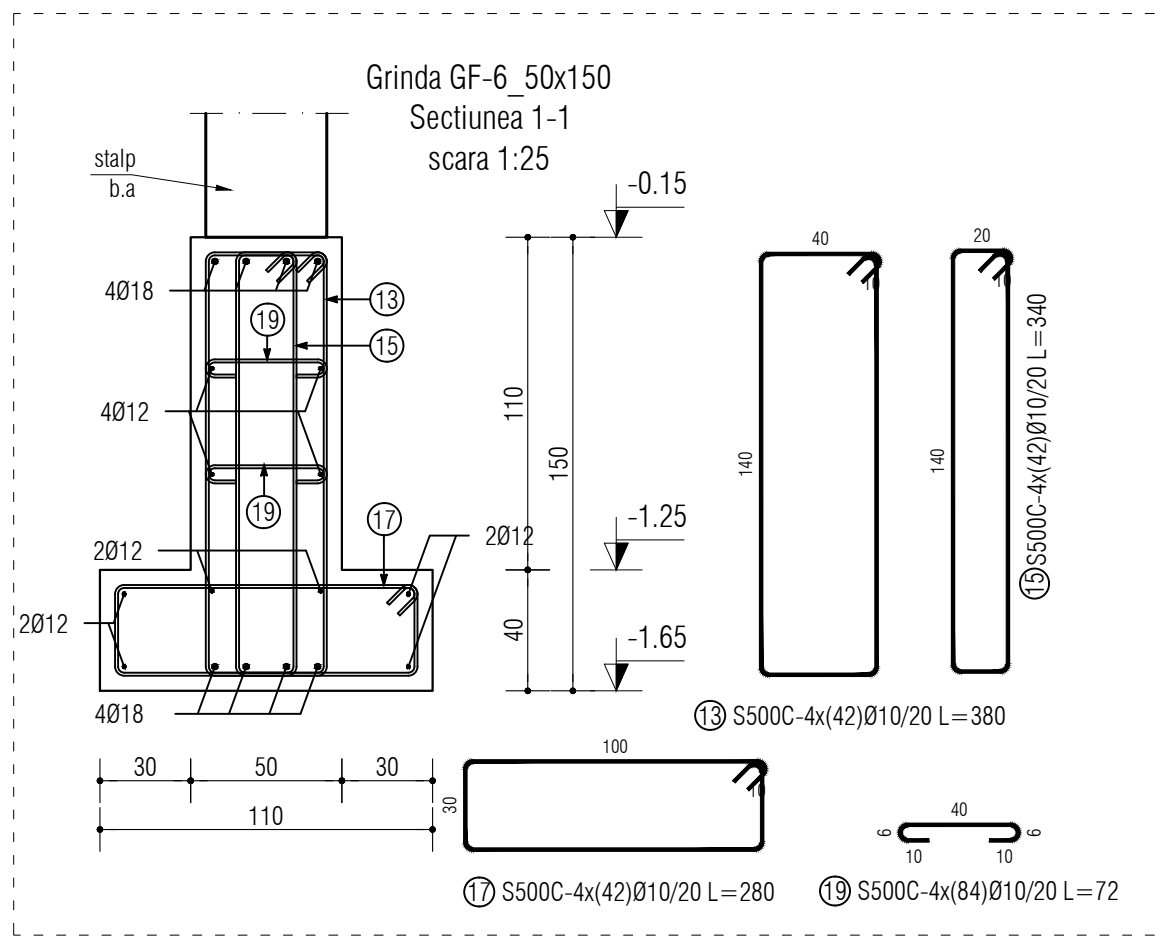
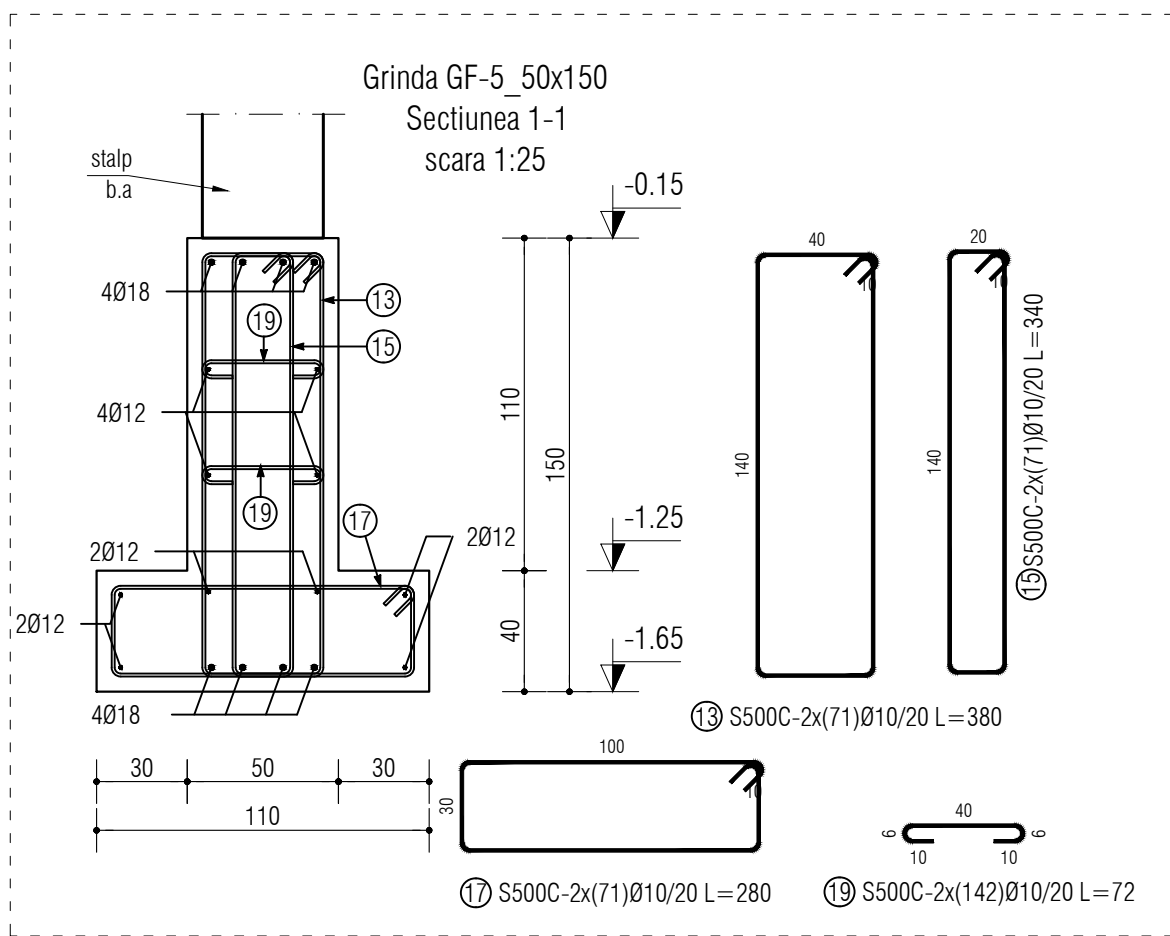
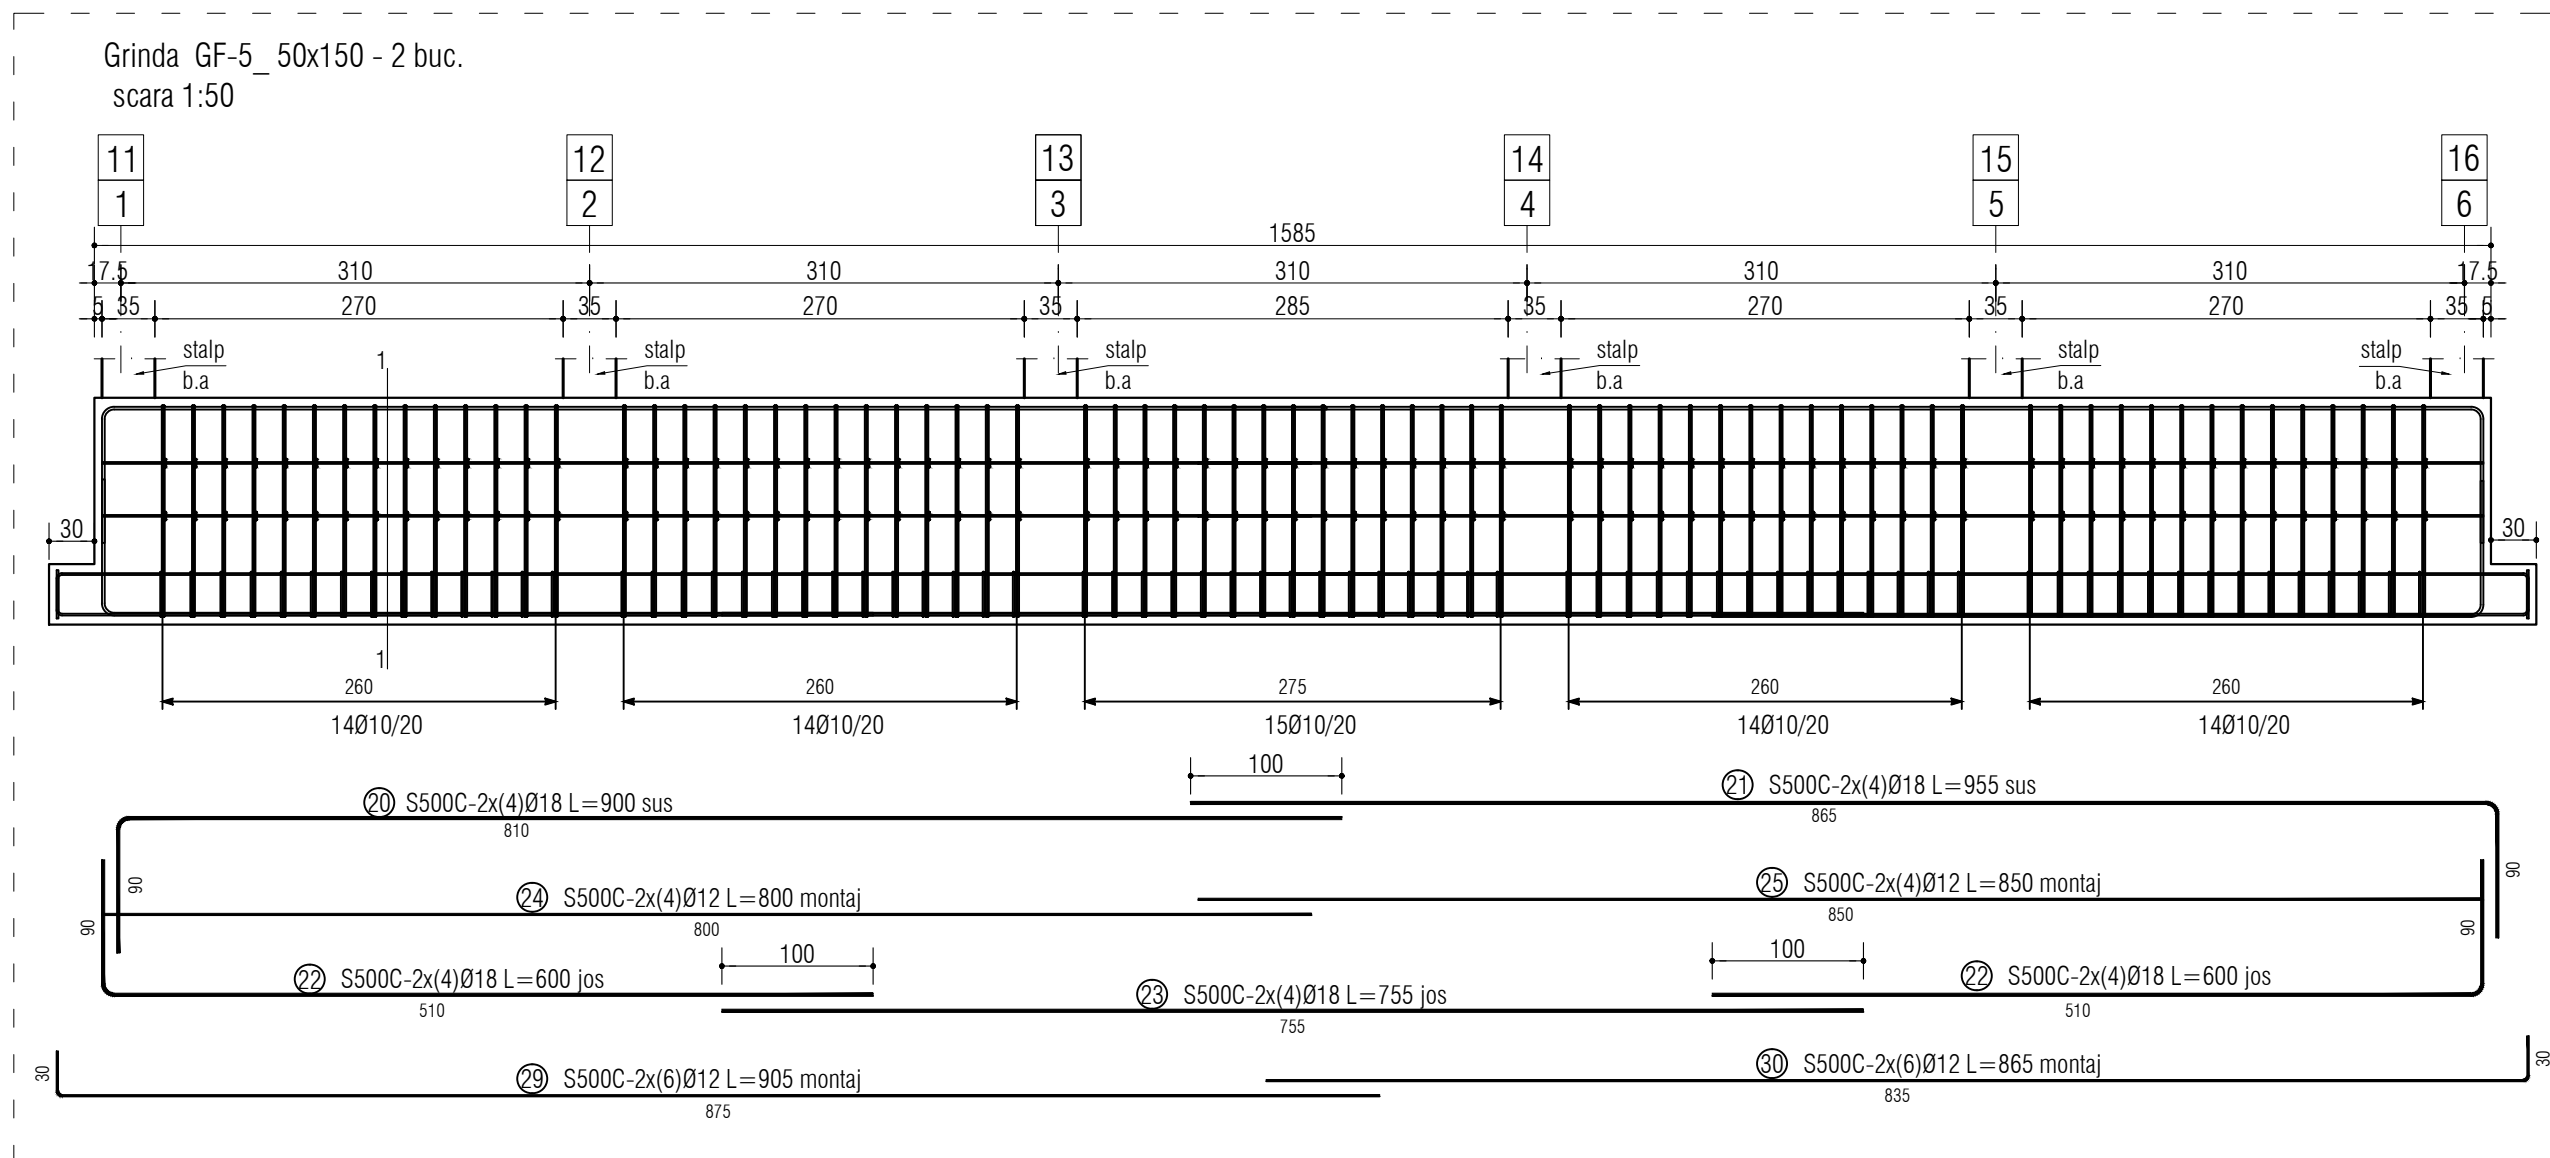
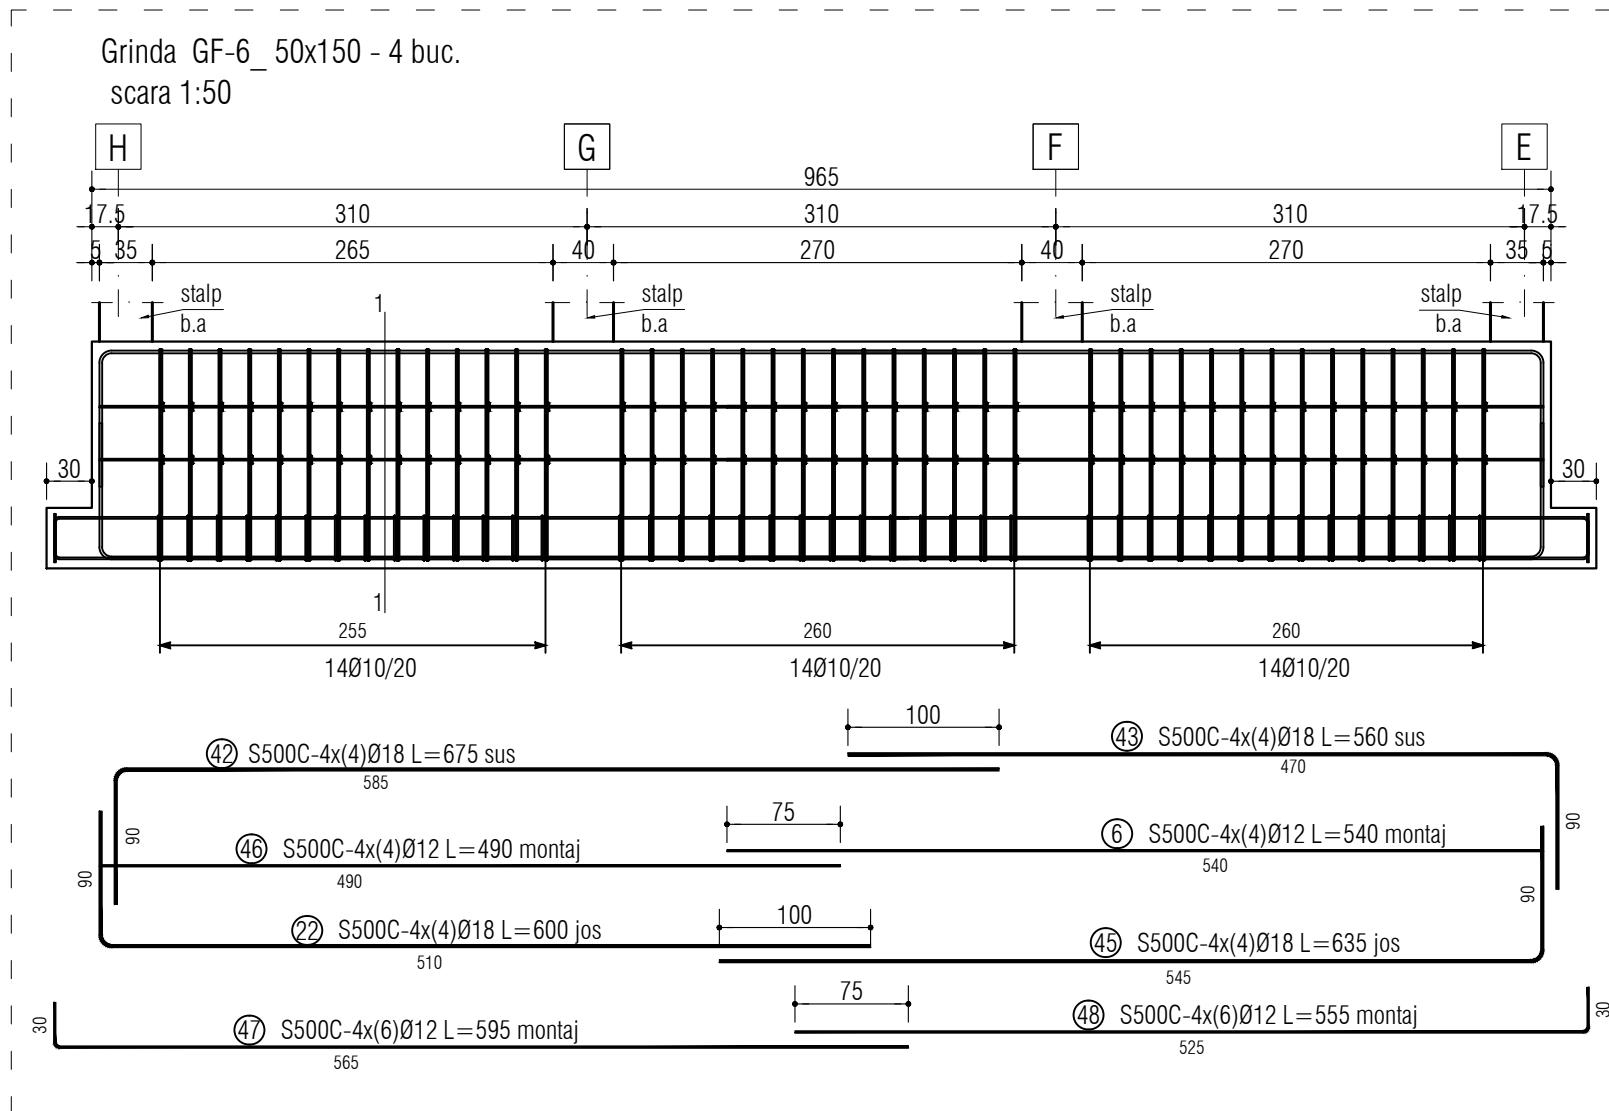
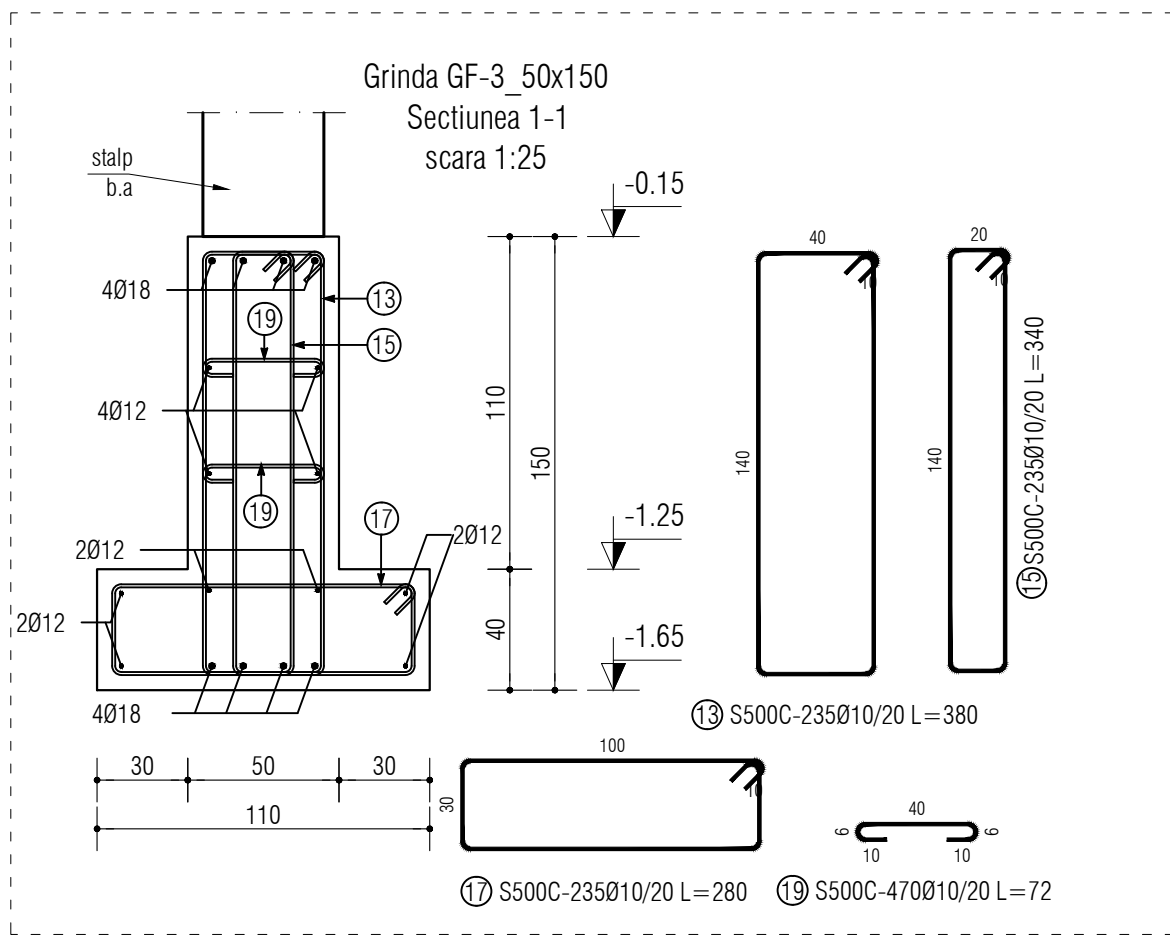
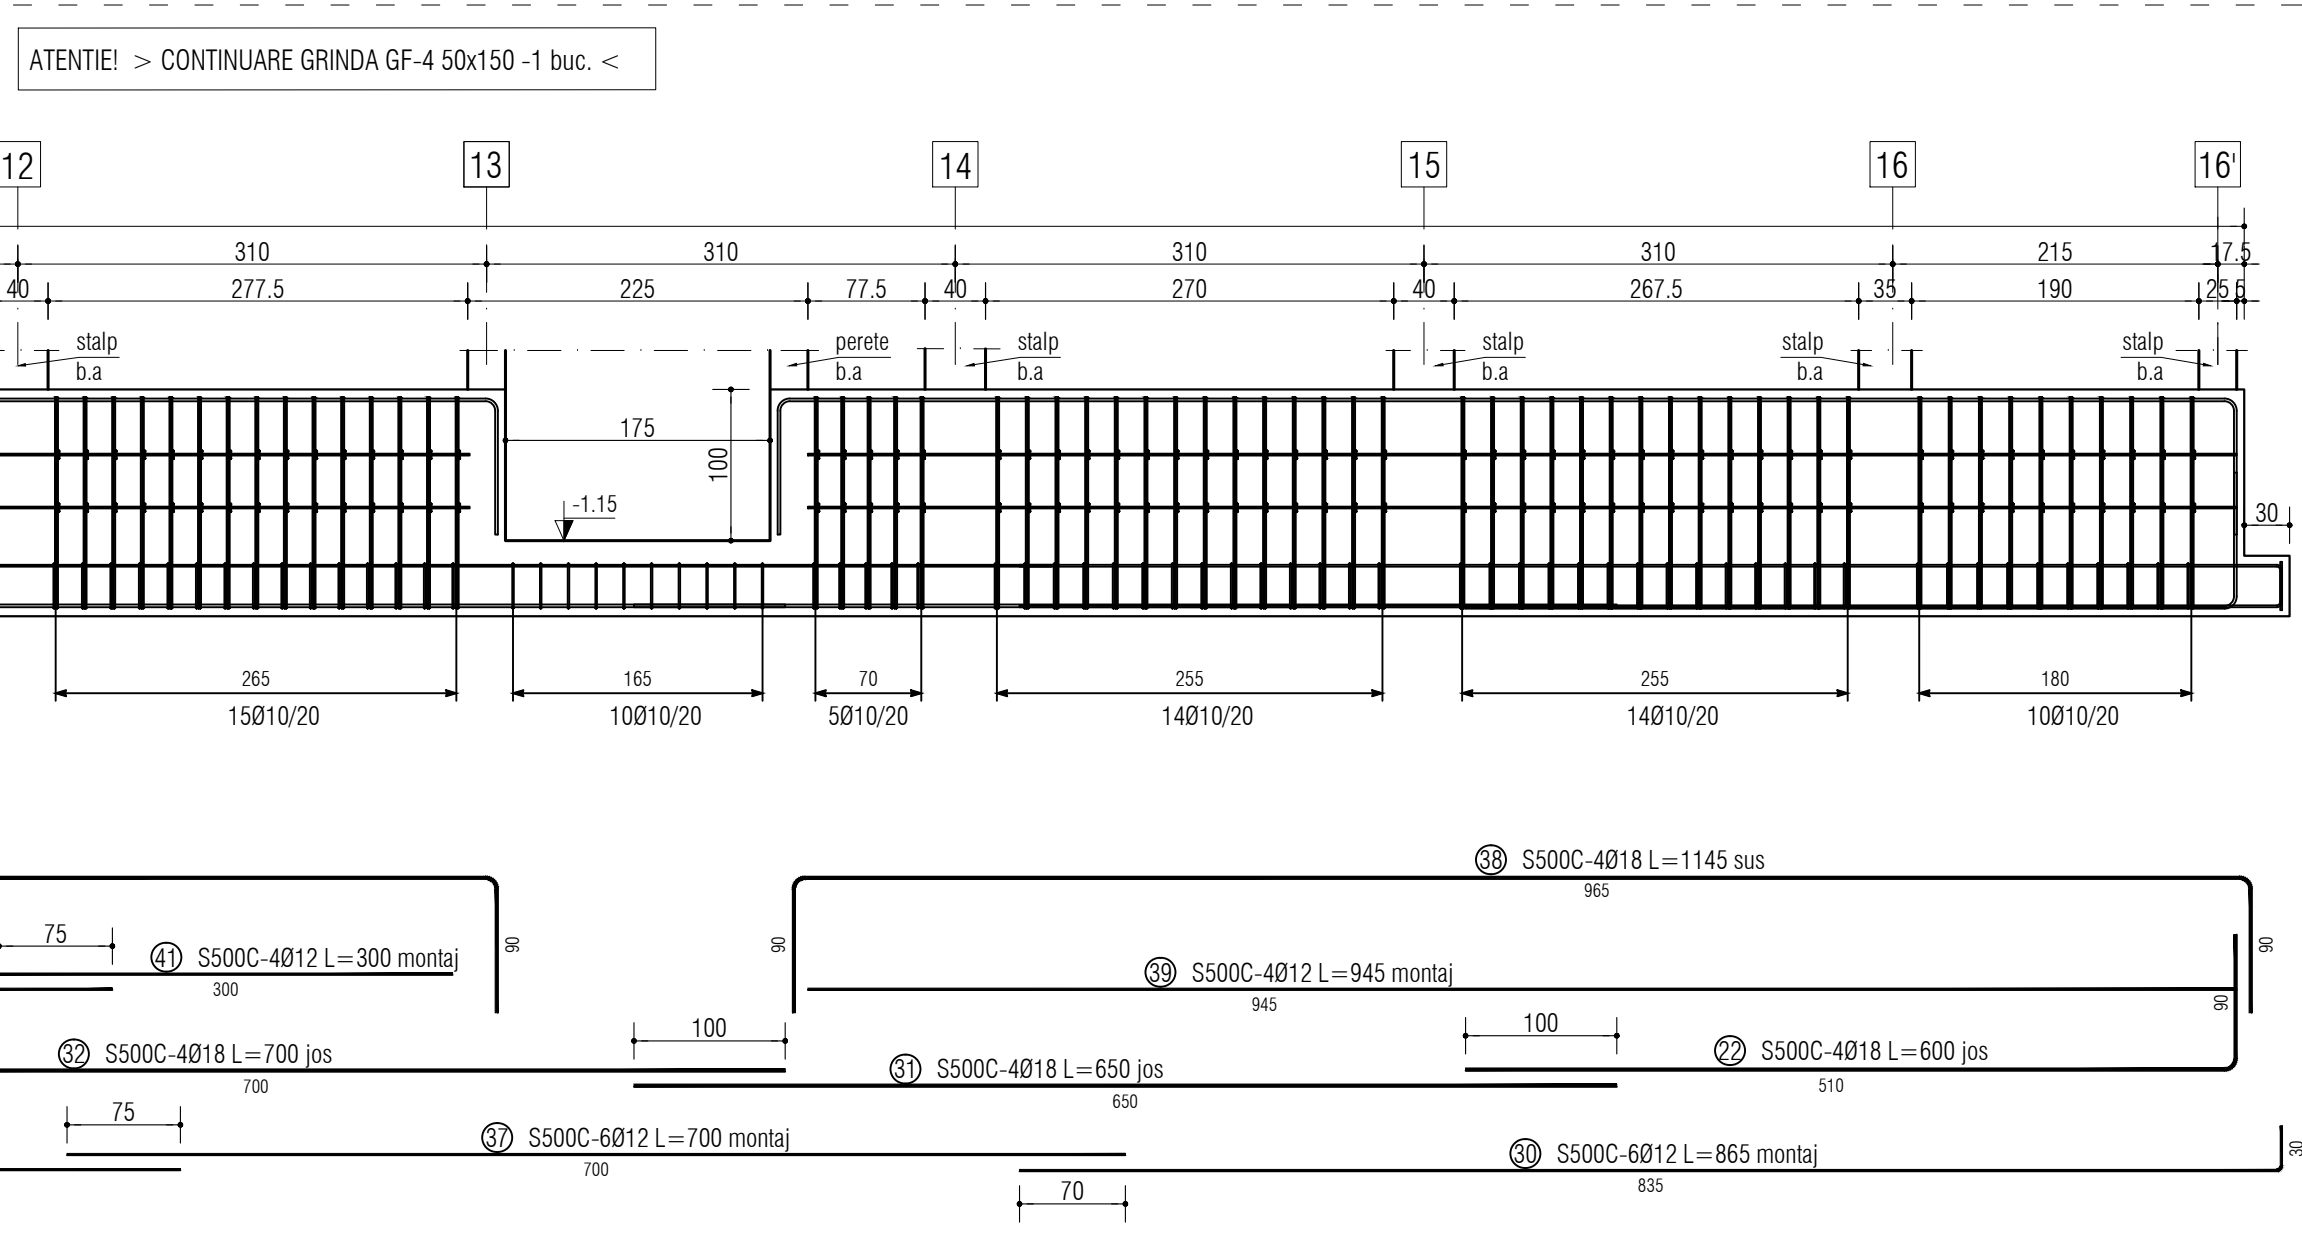


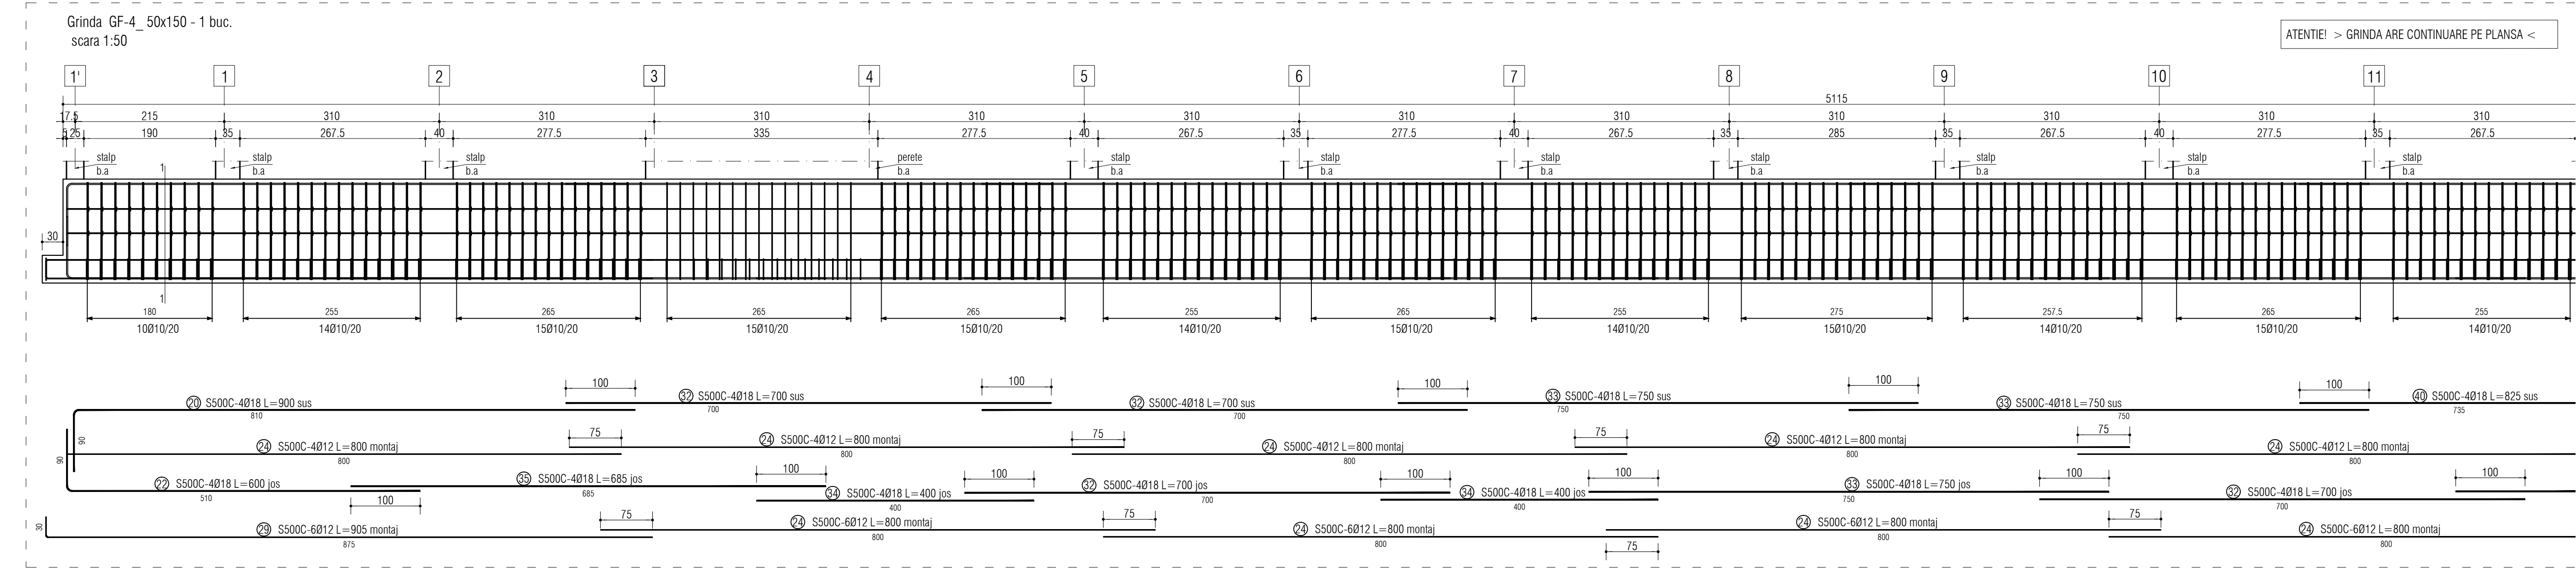


Conform NE 012 2022

- BETON:
- C 25/30 -XC2
- C 30/37 -XC4+XF1
- ARMATURA:
- S500C (B500C; S 500)

SE CITESTE IMPREUNA CU PLANSĂ R.01 - R.43

-Zona seismică cu caracteristicile:
($ag=0,20g; T_c=0,7sec$)
-Clasa de importanță II
-Categorie de importanță "B"

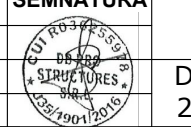PROIECTANT GENERAL				Beneficiar:	
		S.C. EURODRAFT PROJECT DESIGN S.R.L. Săneleni, str. Magdolei, nr.14, jud. Timiș CUI: RO202707202; SIRC: J35/07/2014; Tel: 0720 315 097; Fax: 0236 467 797 E-mail: office@eurodraftprojectdesign.ro			
VERIFICATOR/ EXPERT	NUME	SEMNAȚURA	CERINȚA	REFERAT / EXPERTIZĂ NR./ DATA	
PROIECTANT SPECIALITATE:	S.C. DB PRO SRUCTURES S.R.L.	Timișoara, str. J.H. Pestalozzi, nr. 22, jud. Timiș. tel. +40720823446		COMUNA MOSNITA NOUA	
C.U.I. RO36255978	J35/1901/29.06.2016			Nr. pr. 96/2025	
SPECIFICATIE	NUME	SEMNAȚURA	Scara/Format: 1:25 A1	Titlu proiect:	Faza : D.T.A.C.+ P.T.
VERIFICAT:	ing. Dontu Alexandru		Data: 2025	Amplasament:	ARMARE GRINZI PLANEȘU PARTER, GF 4 - GF 6
PROIECTAT:	ing. Dontu Alexandru			Titlu plansa:	
DESENAT:	ing. Dontu Alexandru				