




DETALII ARMARE
ST1-35x35
36 buc.
scara 1:25

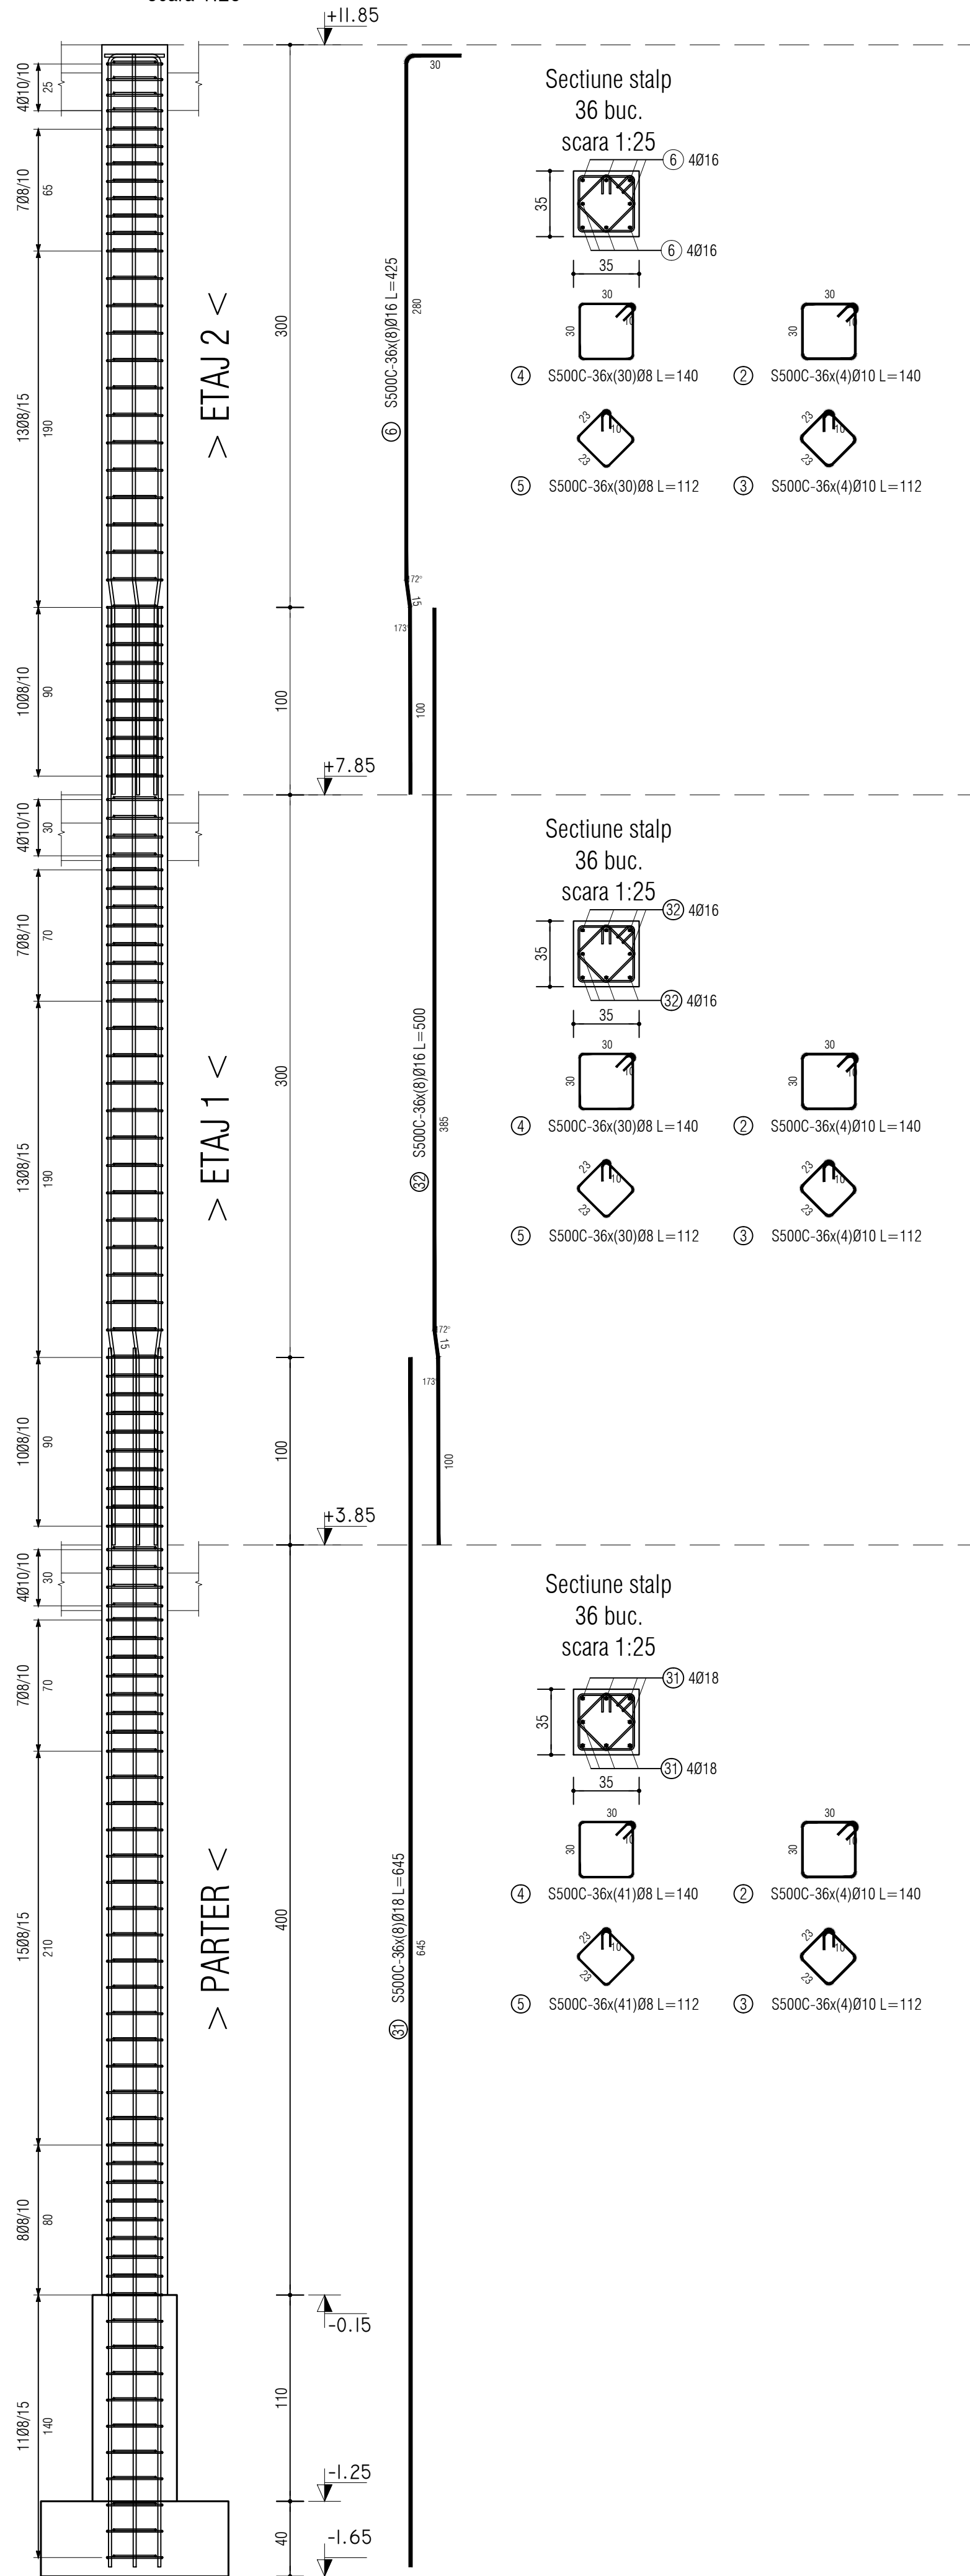

DETALII ARMARE
ST2-40x40
42 buc.
scara 1:25

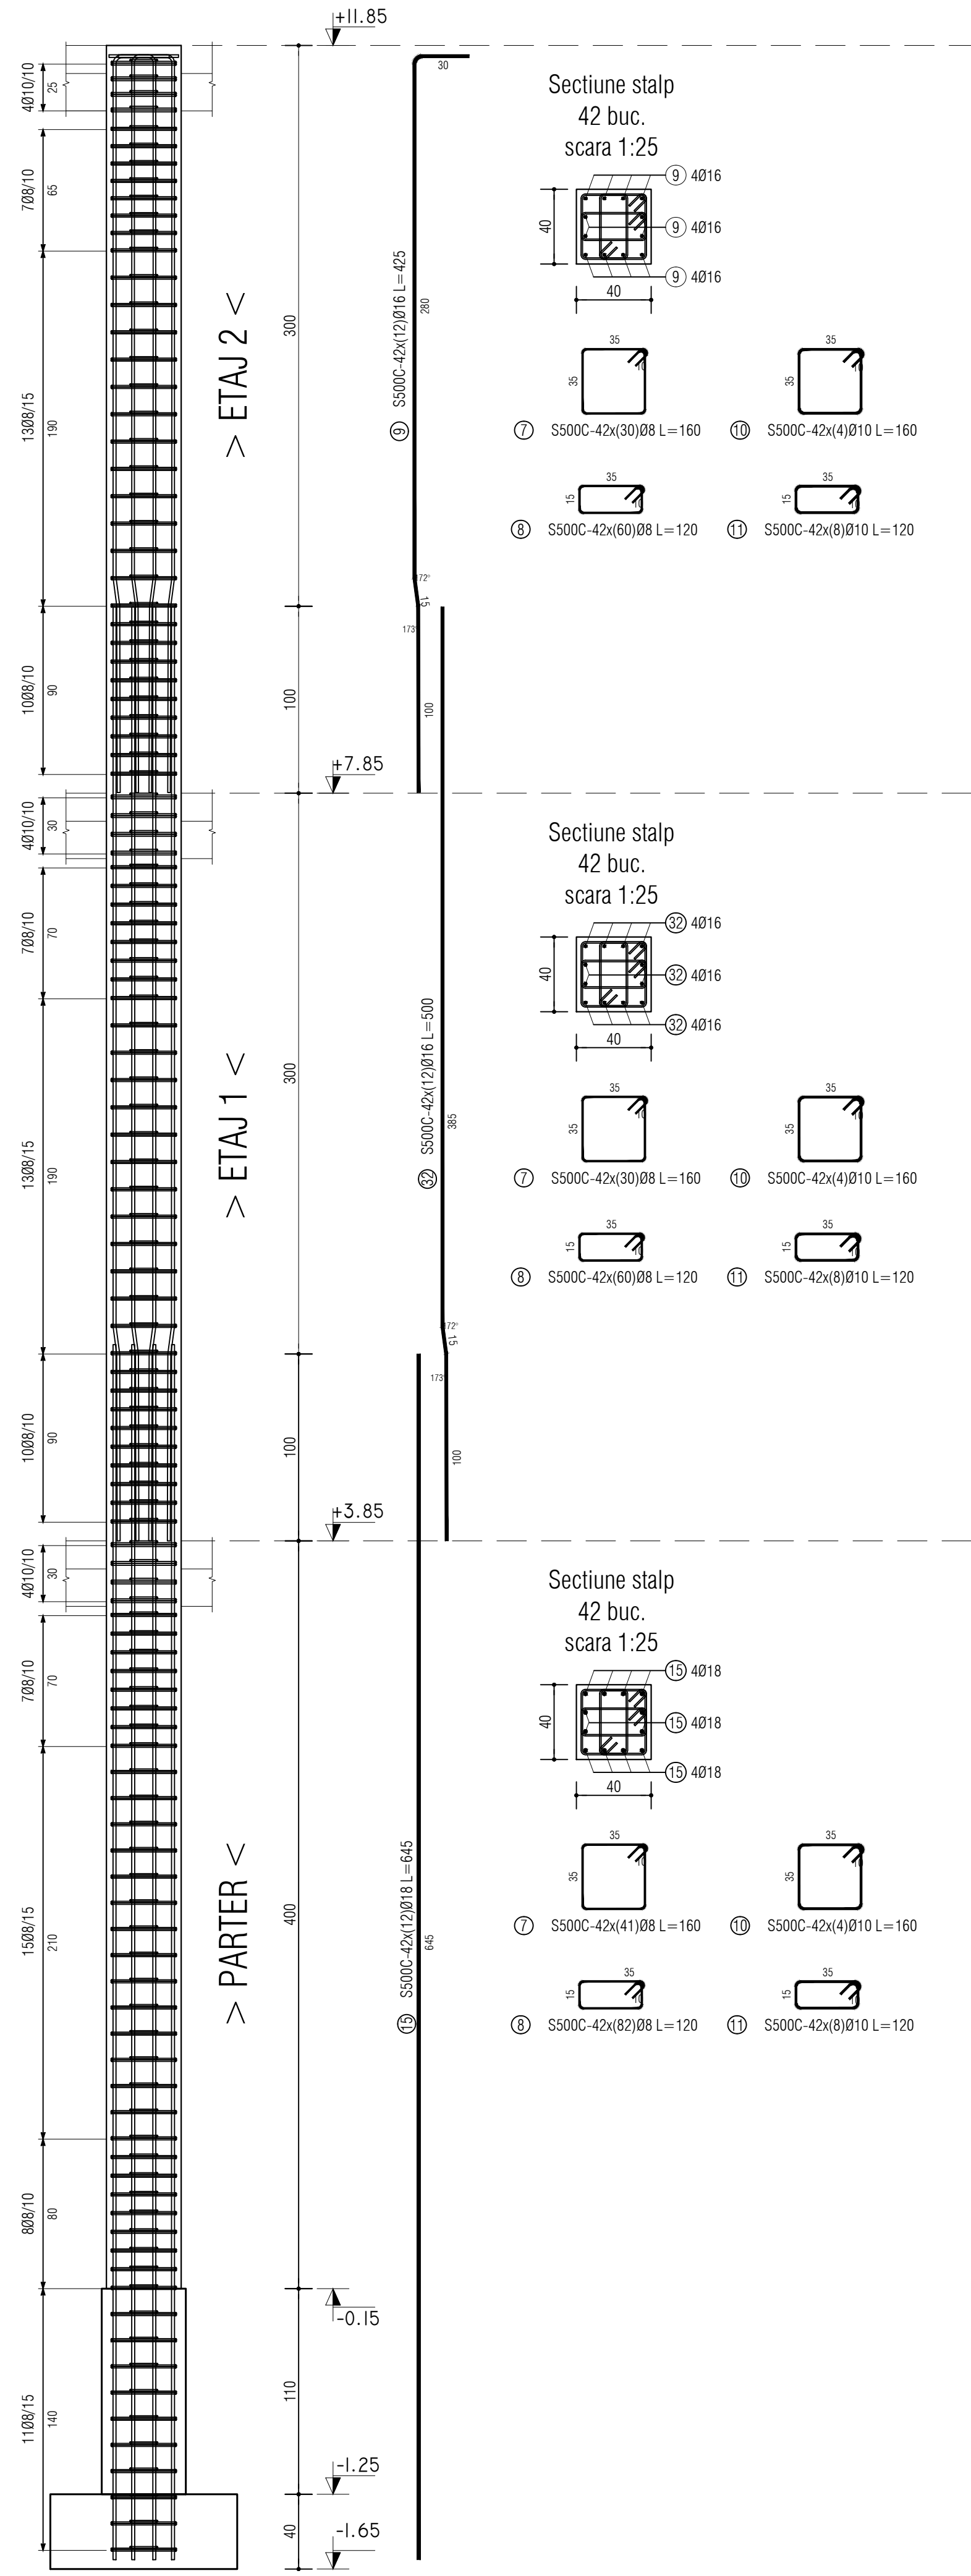

DETALII ARMARE
ST3-40x40
2 buc.
scara 1:25

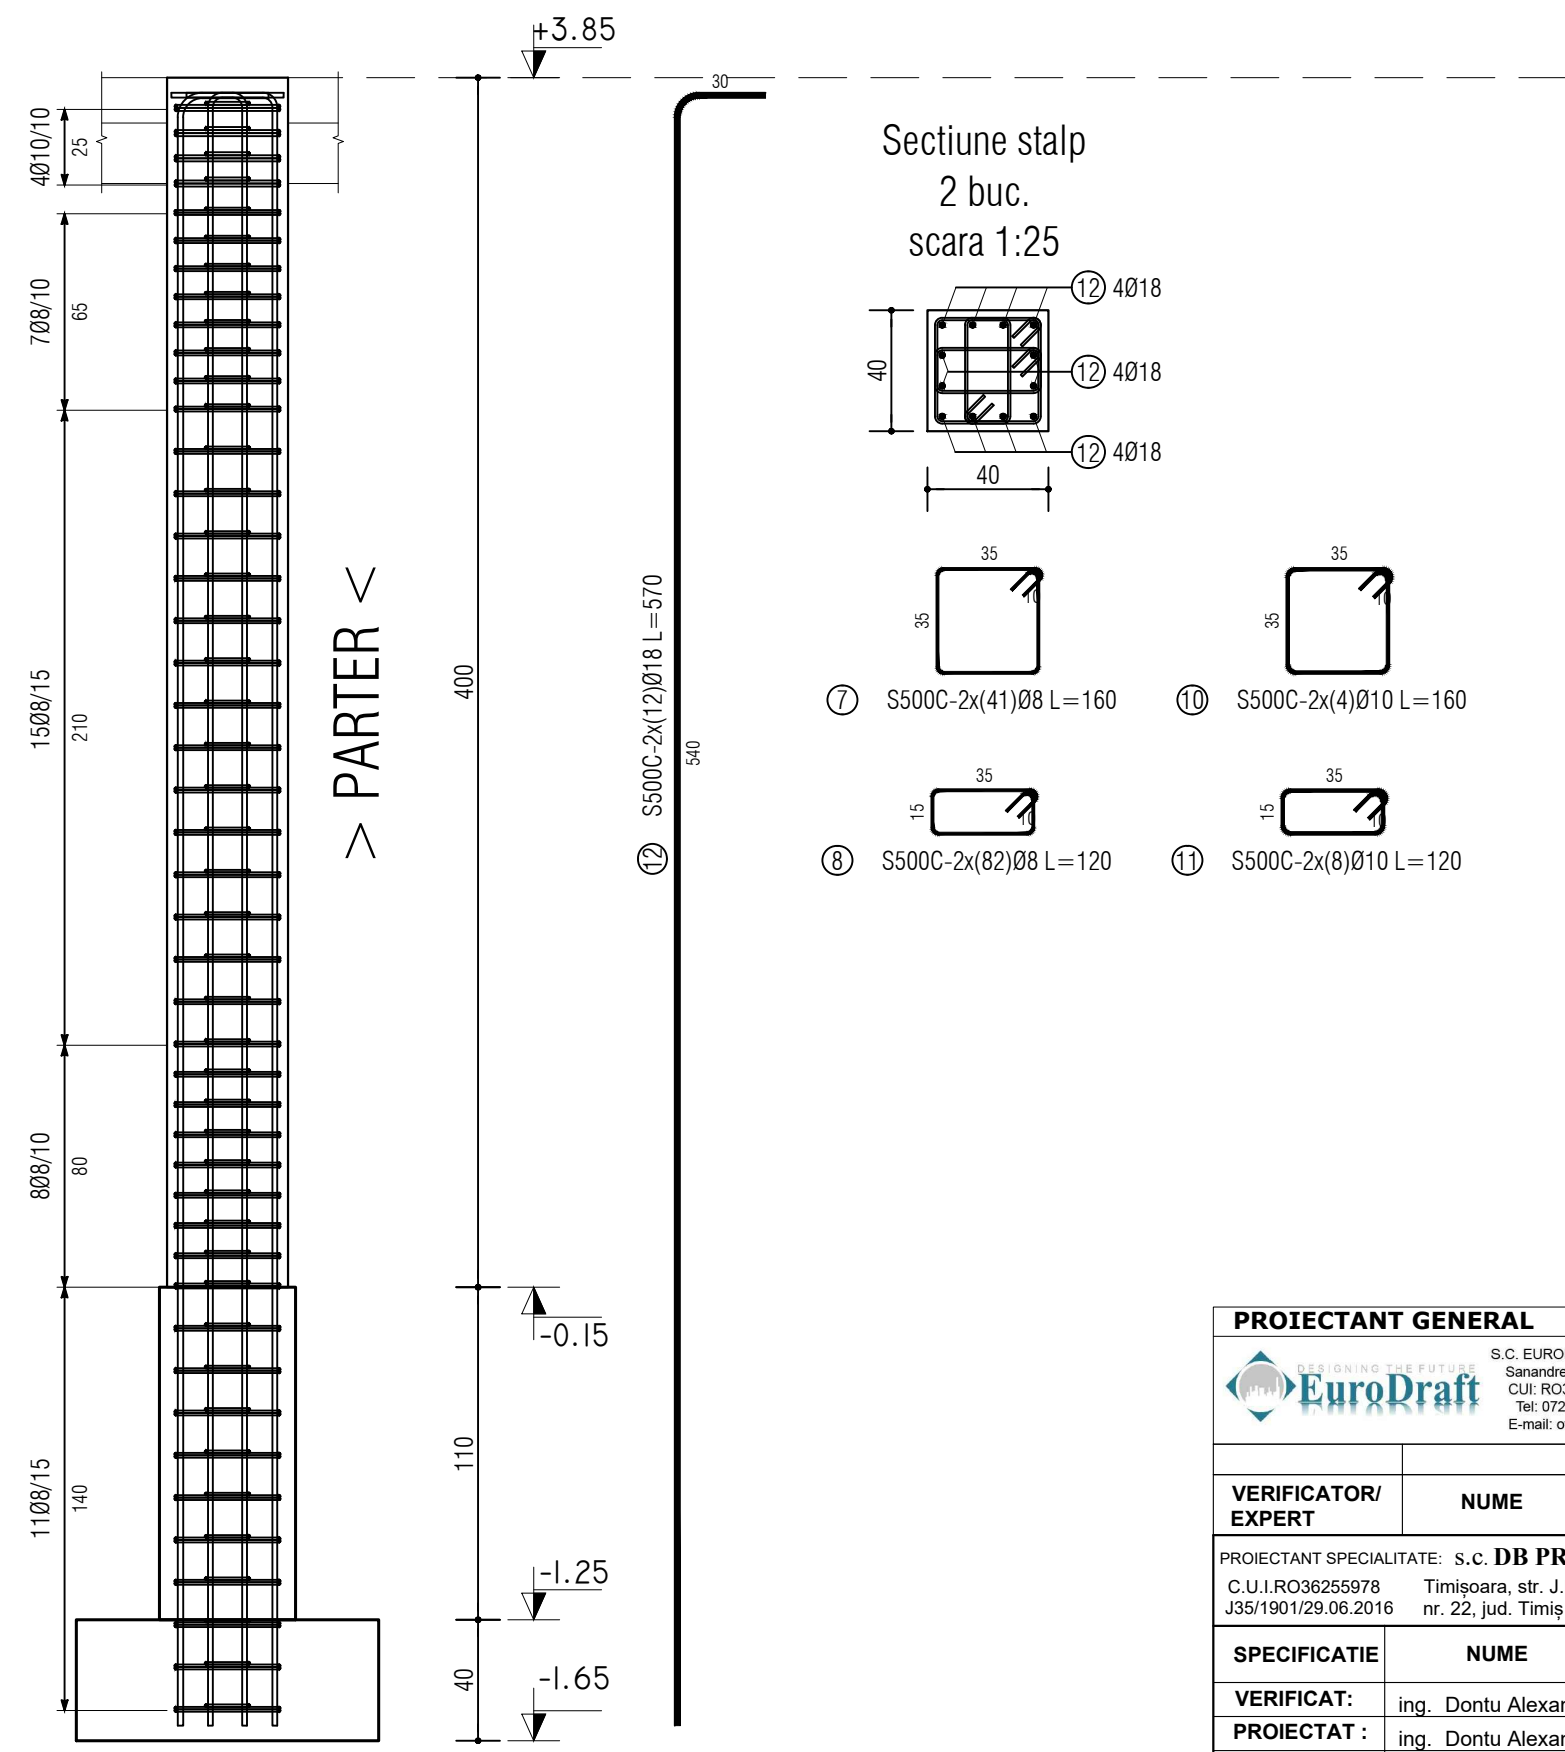

Conform NE 012 2022
• BETON:
- C 25/30 -XC1
• ARMATURA:
- S500C (B500C; S 500)

SE CITESTE IMPREUNA CU PLANSA R.01 - R.43

-Zona seismică cu caracteristicile:
($a_g=0,20g$; $T_c=0,7sec$)
-Clasa de importanta II
-Categorie de importanta "B"



S.C. EURODRAFT PROJECT DESIGN S.R.L.
Saranand, str. Magdolei, nr.14, jud. Timis
CUI: RO20707020; SIRC: J35/57/2014;
Tel: 0720 315 097; Fax: 0236 467 797
E-mail: office@eurodraftprojectdesign.ro

PROIECTANT GENERAL

VERIFICATOR/ EXPERT

NUME

SEMNTURA

CERINTA

REFERAT / EXPERTIZA NR./ DATA

PROIECTANT SPECIALTATE: S.C. DB PRO STRUCTURES S.R.L.

C.U.I. RO36255978 Timisoara, str. J.H. Pestalozzi, nr. 22, jud. Timis

J35/1901/29.06.2016

Beneficiar:

COMUNA MOSNITA NOUA

Nr. pr. 96/2025

Faza : D.T.A.C.+ P.T.

VERIFICAT:

Ing. Dontu Alexandru

PROIECTAT:

Ing. Dontu Alexandru

DESENAT:

Ing. Dontu Alexandru

Data: 2025

Titlu plansa: ARMARE STALPI ST 1-ST 2-ST 3

Scara/Format: 1:25 A1

Amplasament:

Titlu proiect:

CONSTRUIRE SI DOTARE GRADINITA CU PROGRAM PRELUNGIT IN REGIM DE P-ZE, IMPREJURARE SI REALIZARE BRANSAMENTE LA UTILITATI EXISTENTE

Beneficiar:

COMUNA MOSNITA NOUA

Nr. pr. 96/2025

Faza : D.T.A.C.+ P.T.

VERIFICAT:

Ing. Dontu Alexandru

PROIECTAT:

Ing. Dontu Alexandru

DESENAT:

Ing. Dontu Alexandru

Data: 2025

Titlu plansa: ARMARE STALPI ST 1-ST 2-ST 3