



DETALII ARMARE PERETE P5-25x160
3 buc. - scara 1:25

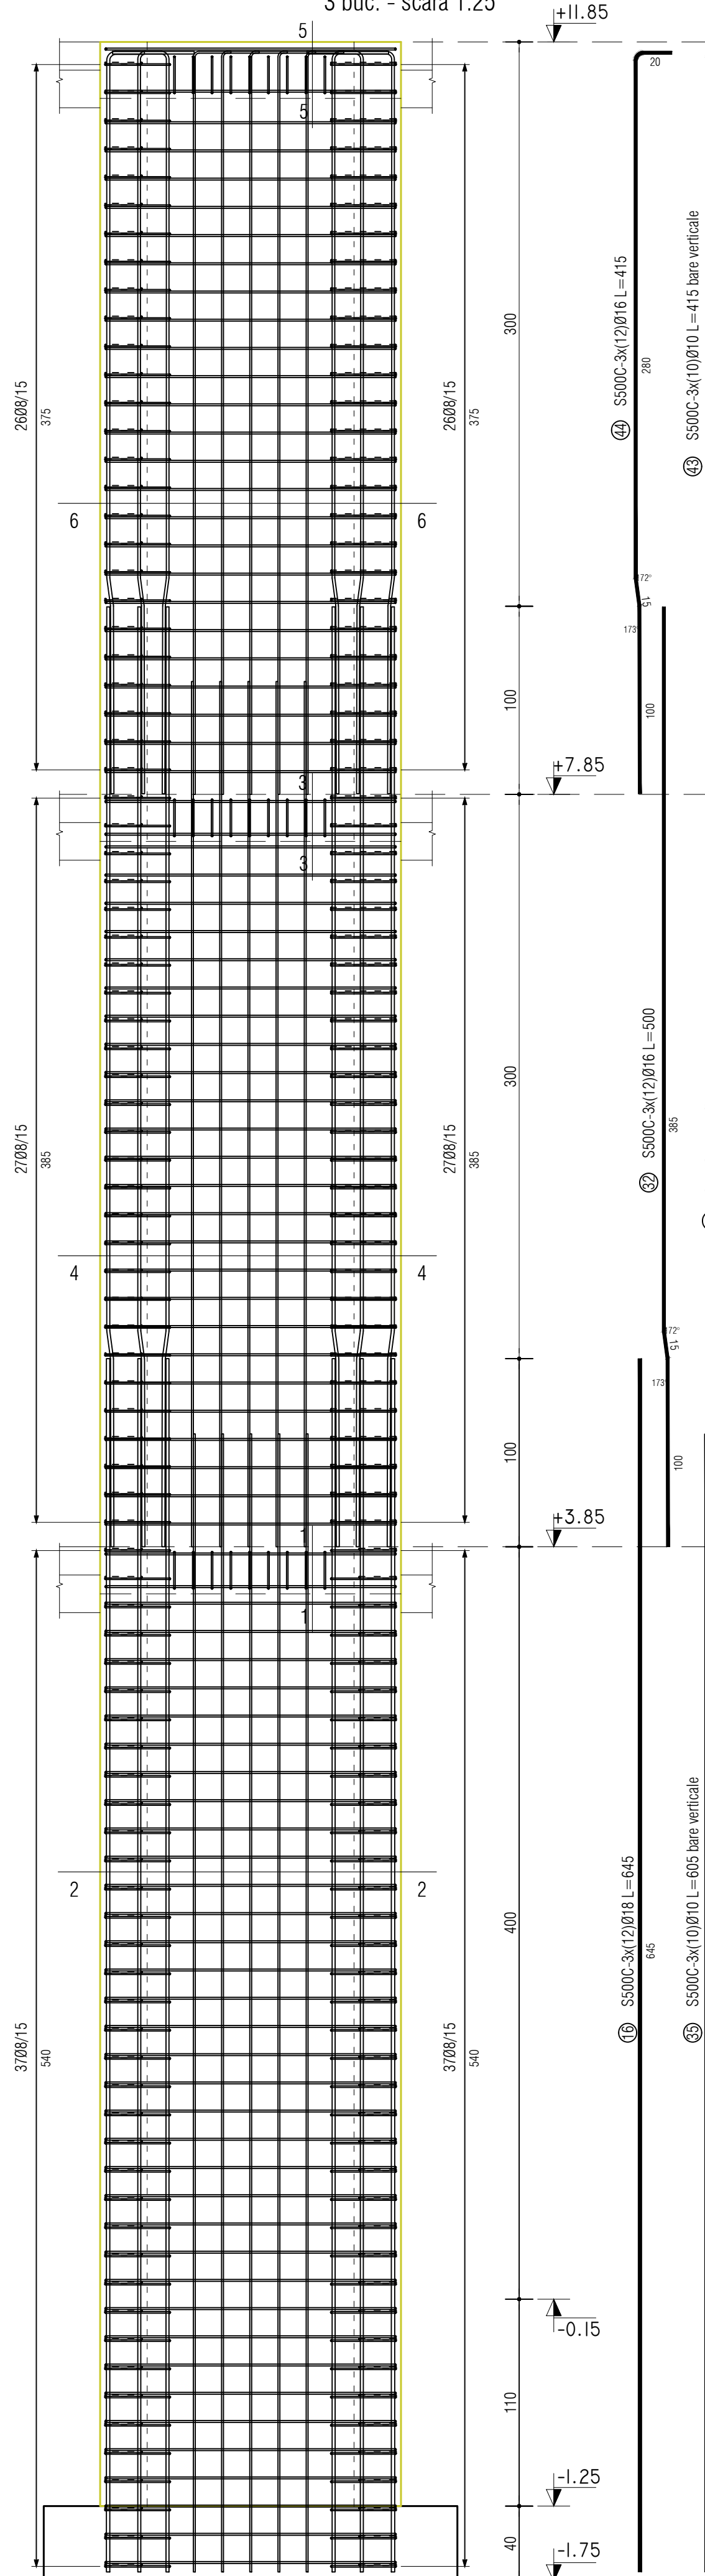


> ETAJ 2 <


Sectiunea 5-5 perete P5
3 buc. - scara 1:25

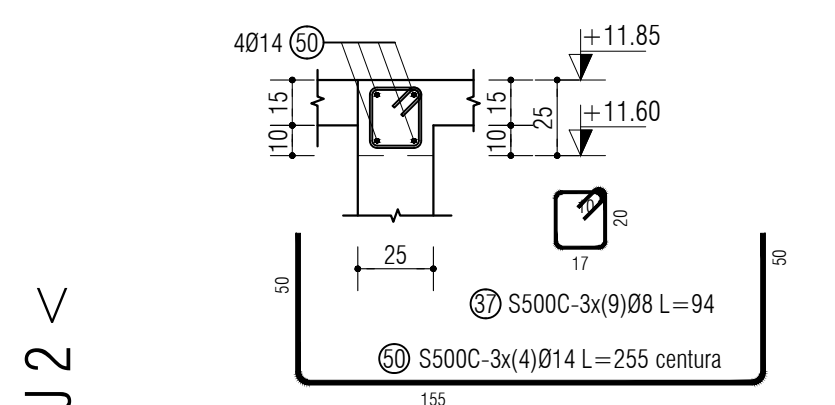


Sectiunea 6-6 perete P5
3 buc. - scara 1:25

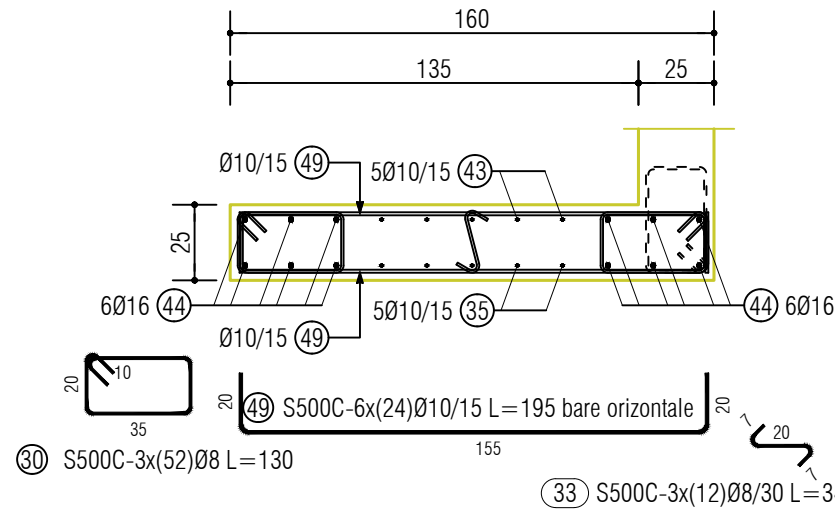


Sectiunea 3-3 perete P5
3 buc. - scara 1:25

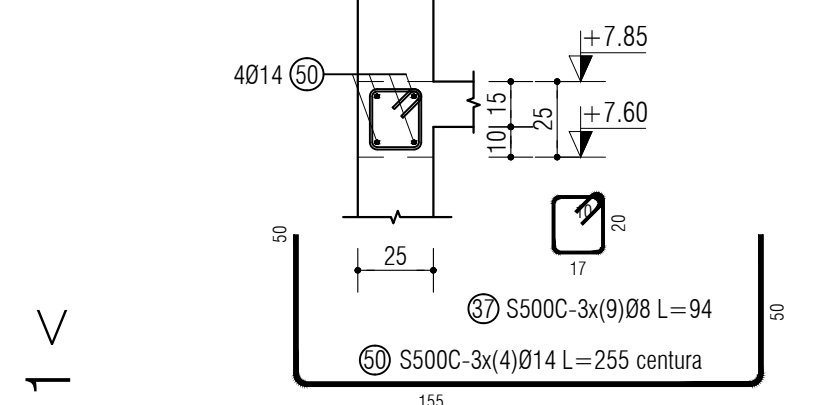


Sectiunea 4-4 perete P5
3 buc. - scara 1:25

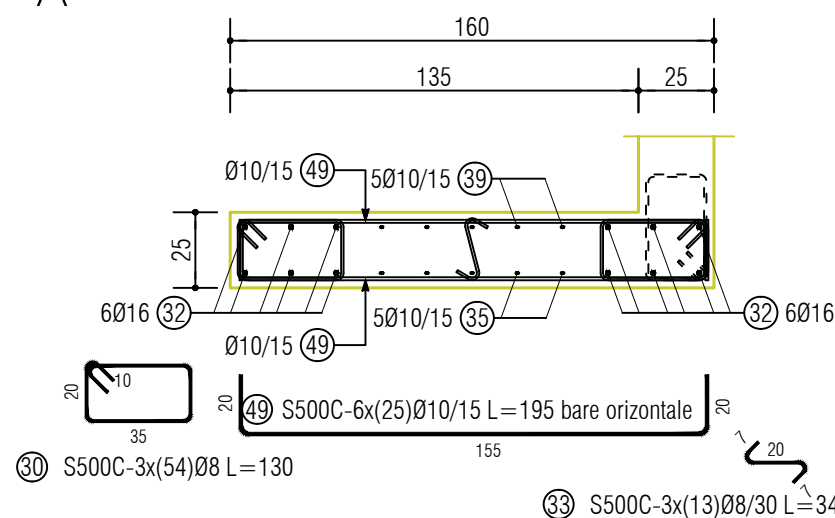


Sectiunea 1-1 perete P5
3 buc. - scara 1:25

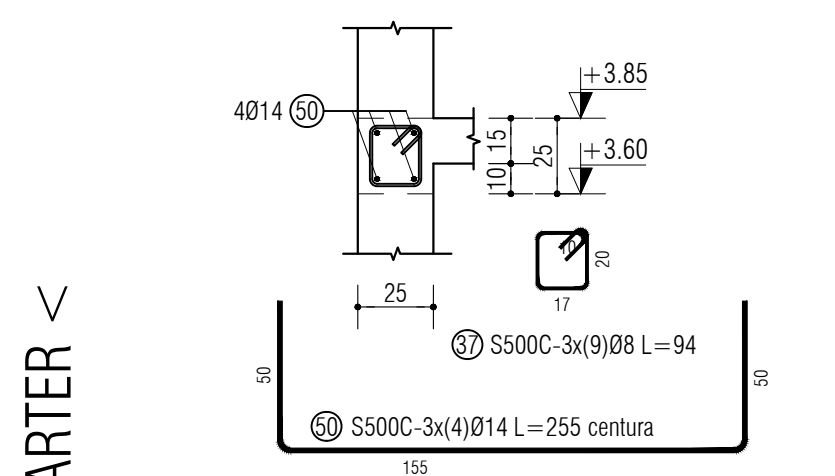

Sectiunea 2-2 perete P5
3 buc. - scara 1:25

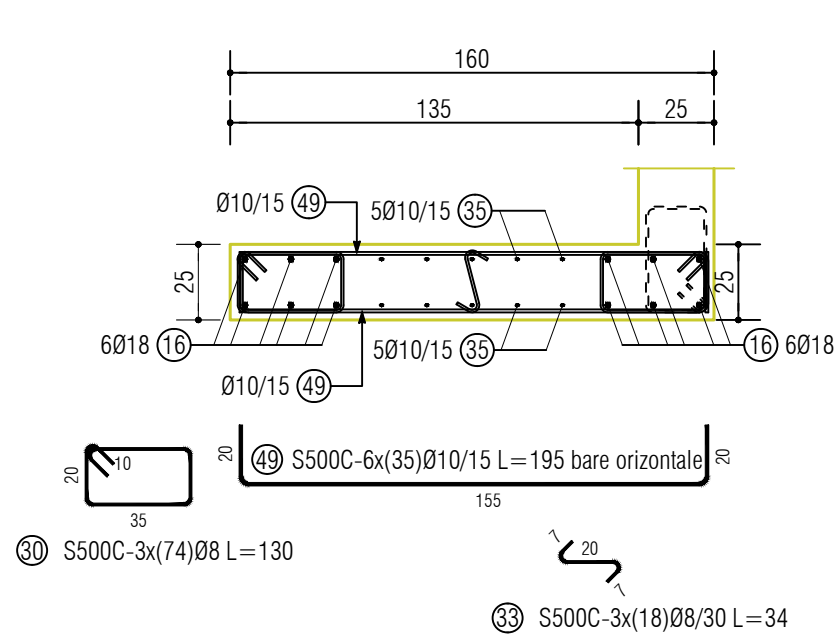


DETALII ARMARE PERETE P7-25x335
1 buc. - scara 1:25

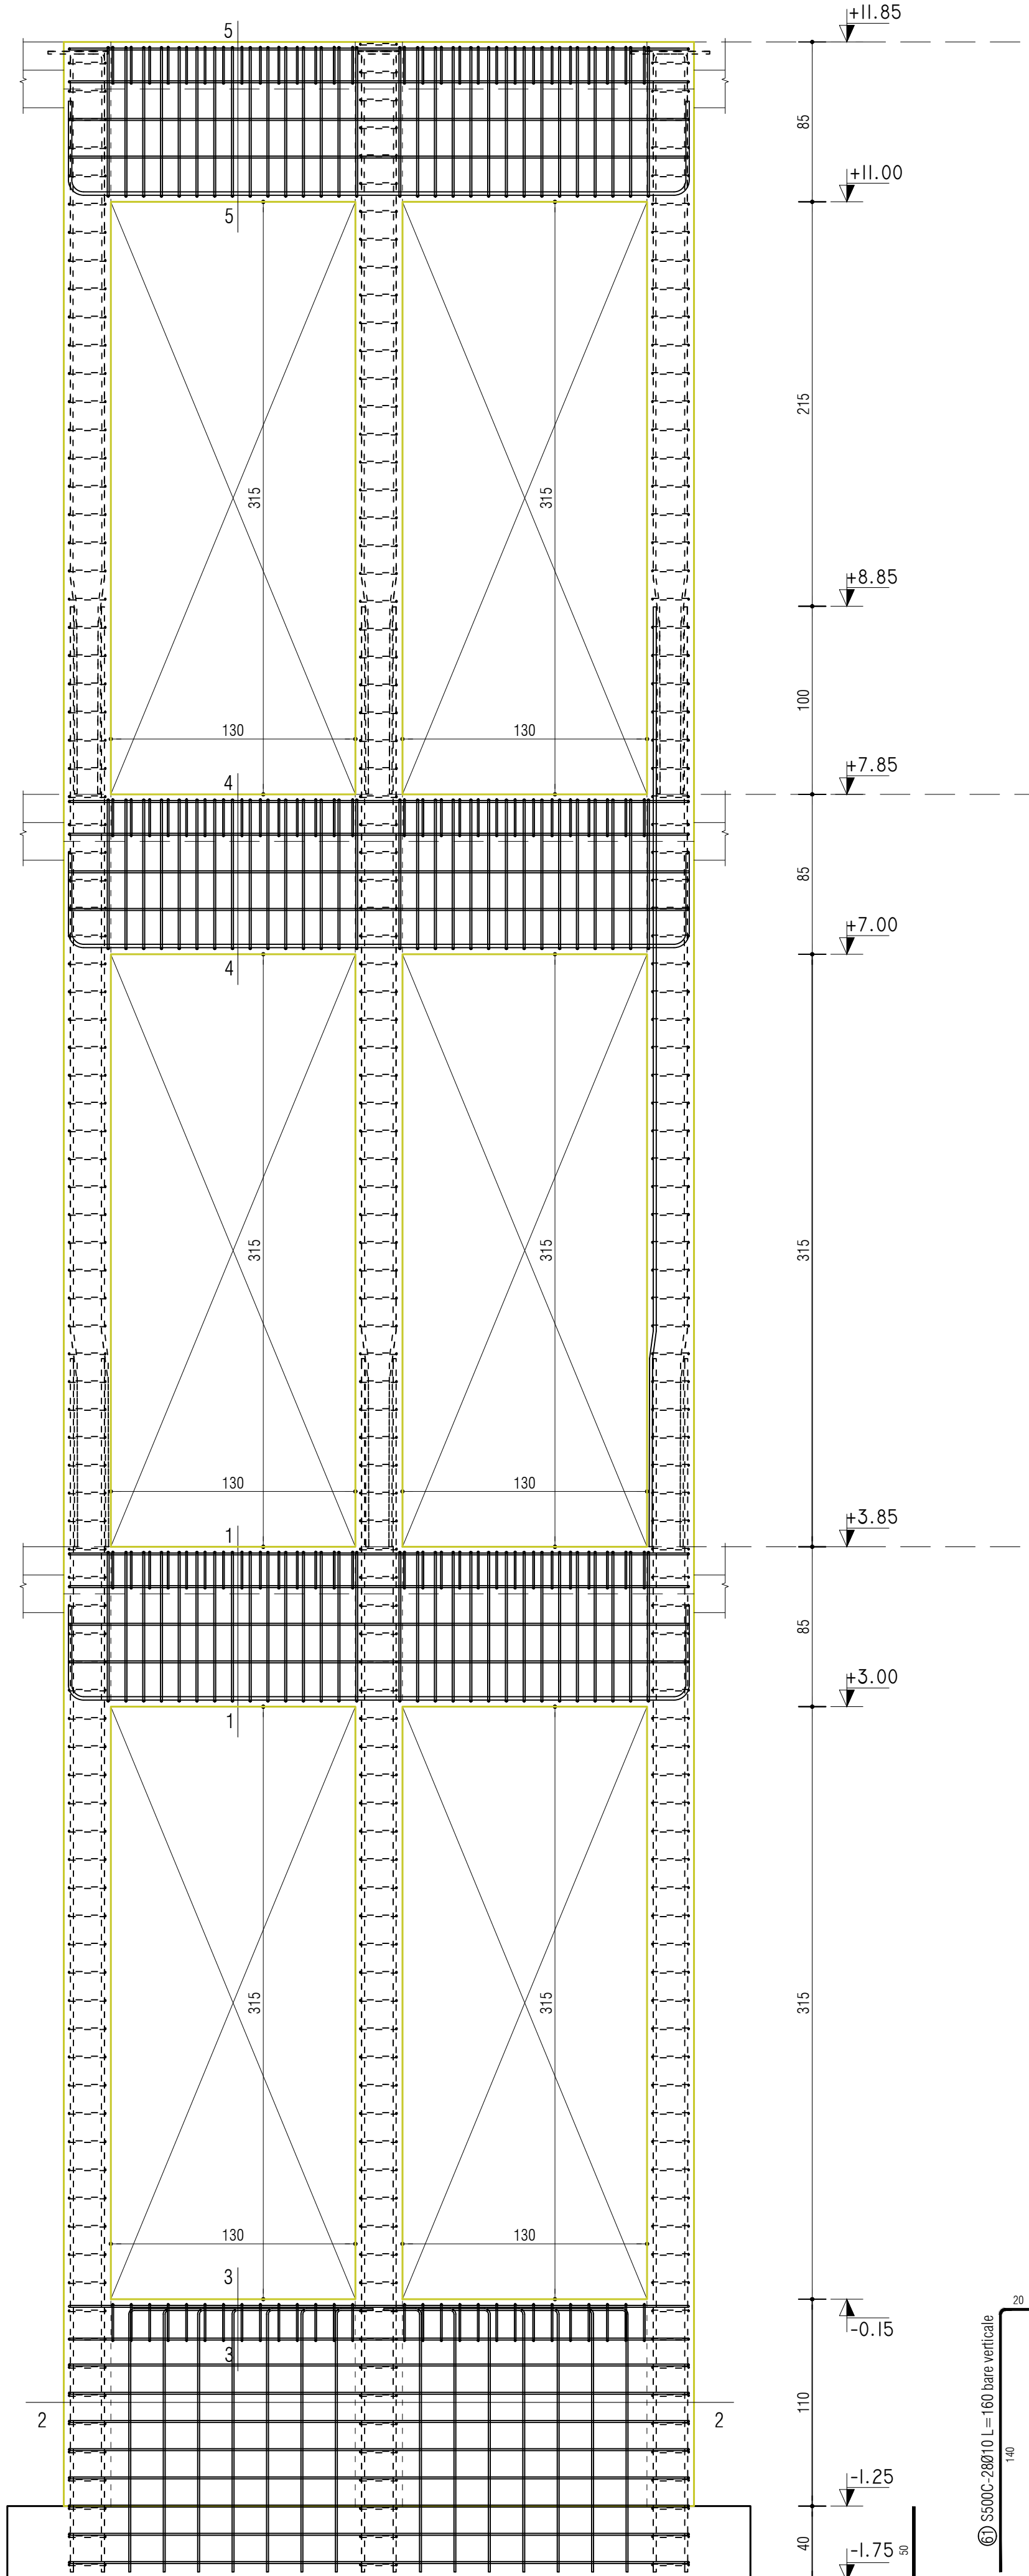


> ETAJ 2 <


Sectiunea 5-5 perete P7
1 buc. - scara 1:25

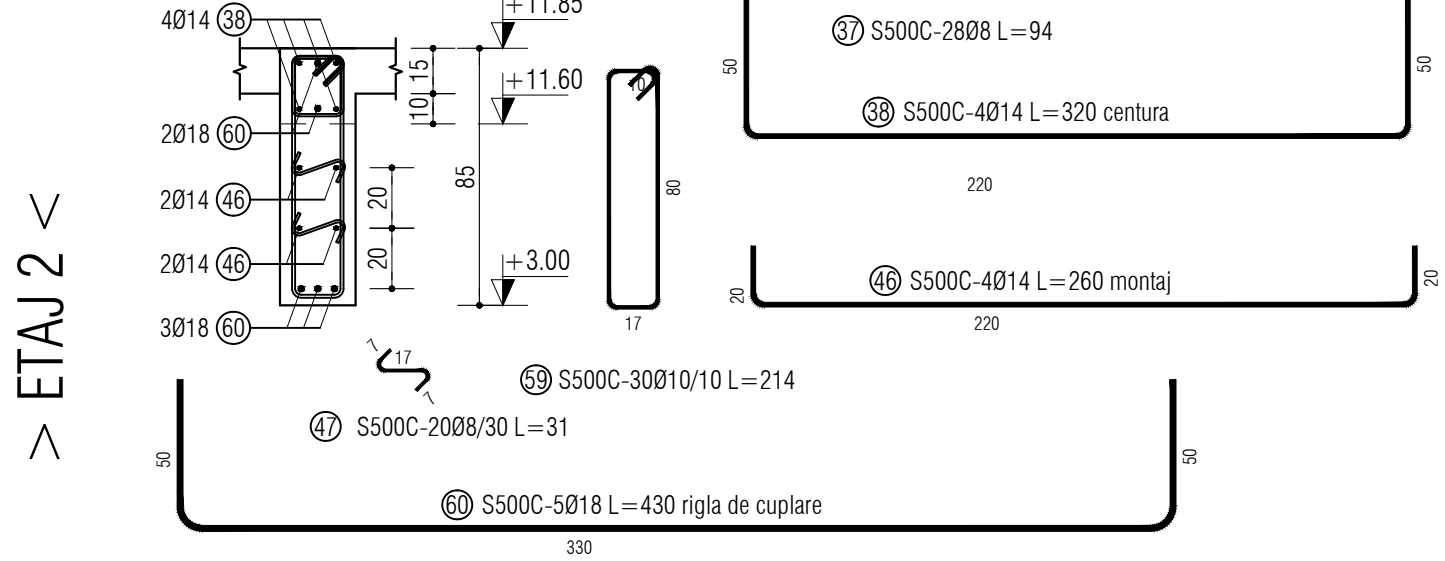


Sectiunea 4-4 perete P7
1 buc. - scara 1:25

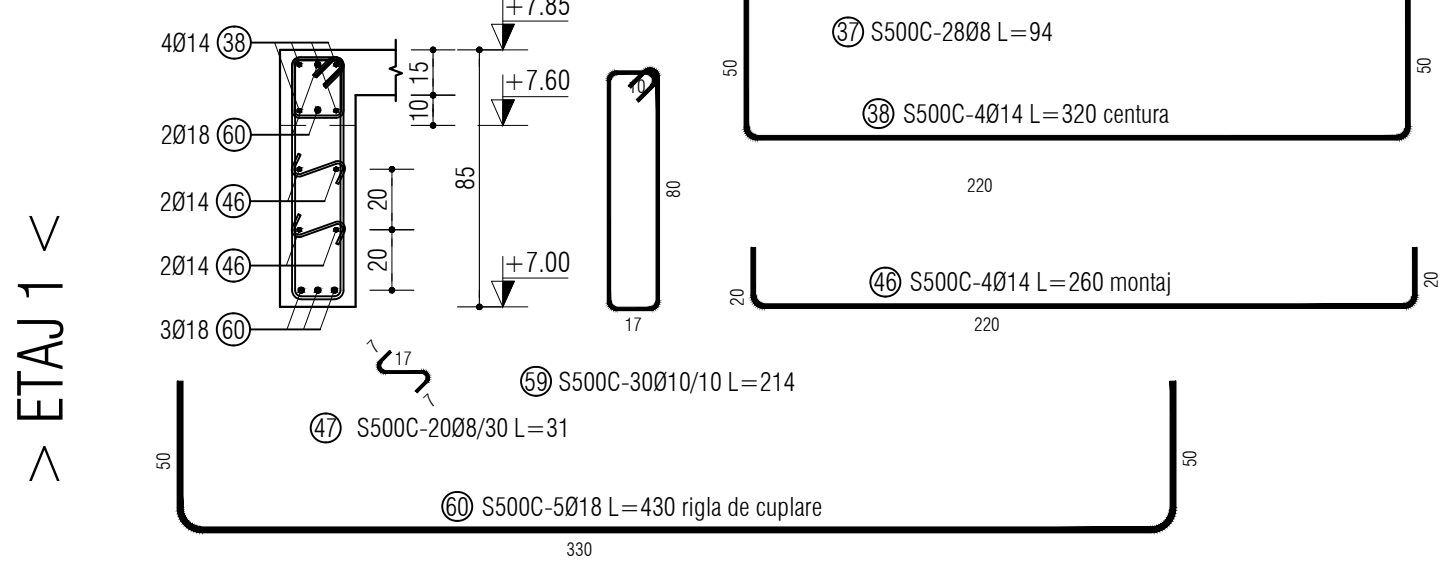


Sectiunea 1-1 perete P7
1 buc. - scara 1:25

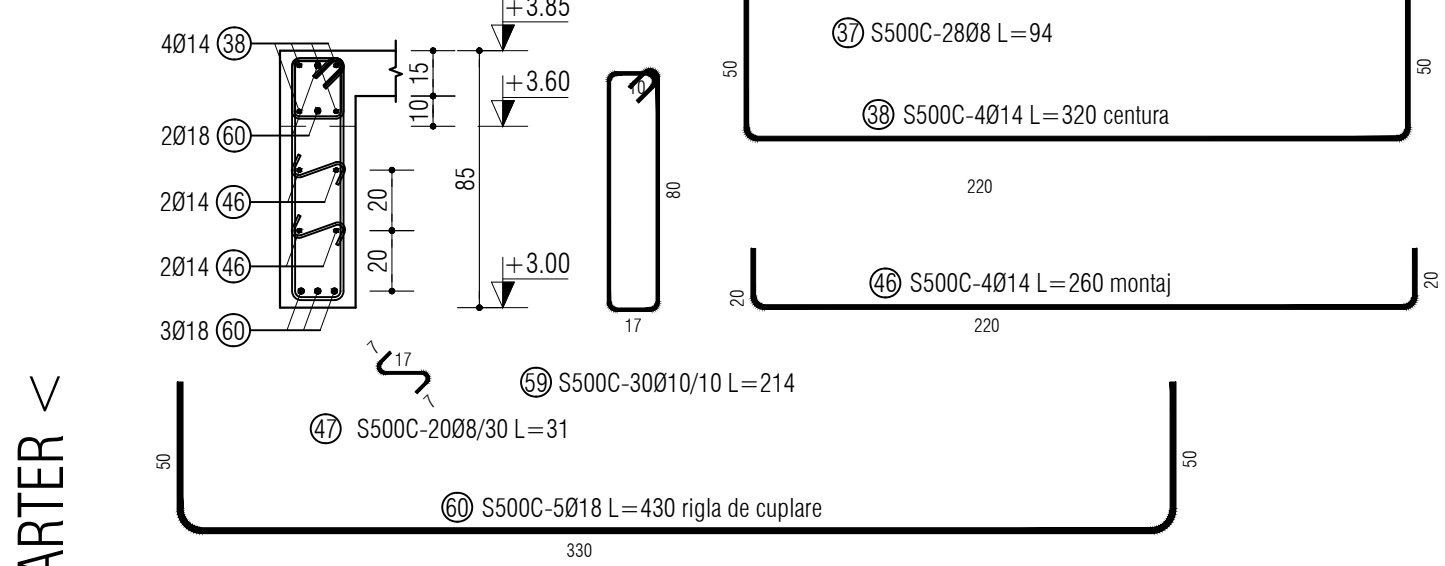

Sectiunea 2-2 perete P7
1 buc. - scara 1:25

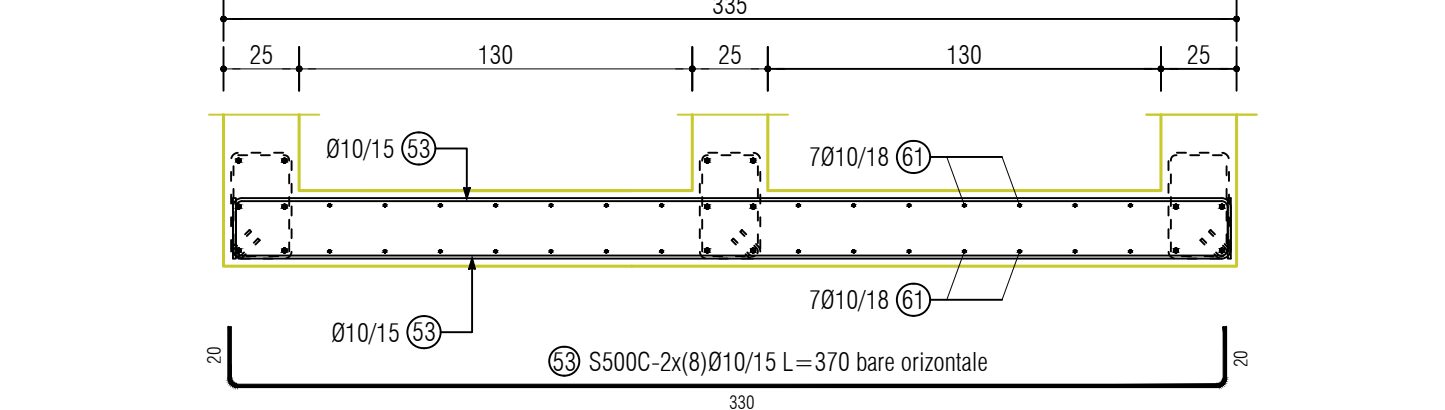

Sectiunea 3-3 perete P7
1 buc. - scara 1:25

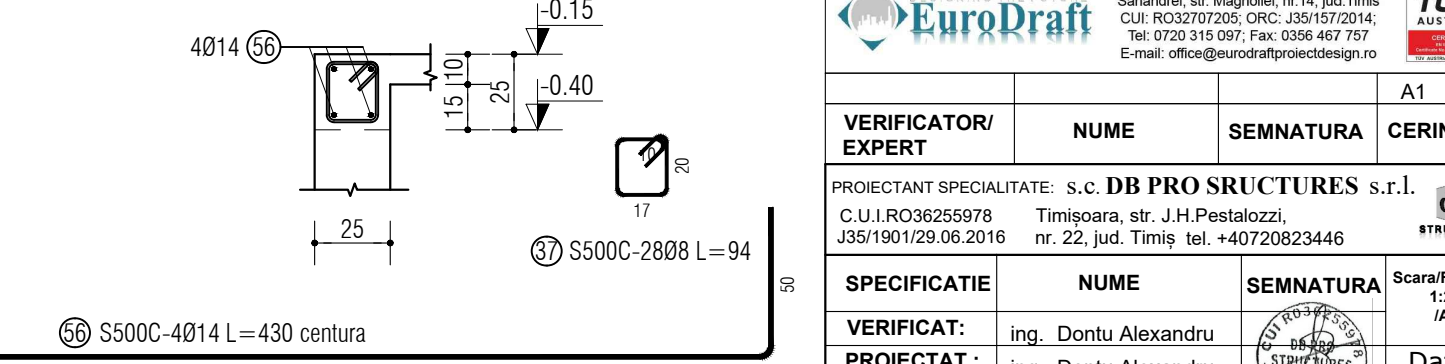

- Conform NE 012 2022
- BETON:
 - C 25/30 -XC1
 - ARMATURA:
 - S500C (B500C; S 500)

SE CITESTE IMPREUNA CU PLANSA R.01 - R.43

-Zona seismică cu caracteristicile:
($ag=0,20g$; $T_c=0,7sec$)
-Clasa de importanta II
-Categorie de importanta "B"

PROIECTANT GENERAL			
S.C. EURODRAFT PROJECT DESIGN S.R.L. Săndreieș, str. Magdolei, nr.14, jud. Timiș CUI: RO20707020; SIRC: J35/157/2014 Tel: 0720 315 097; Fax: 0356 467 797 E-mail: office@eurodraftprojectdesign.ro			
VERIFICATOR/ EXPERT	NUME	SEMNTURA	CERINTA
PROIECTANT SPECIALITATE: S.C. DB PRO STRUCTURES S.R.L. C.U.I. RO36255978 Timișoara, str. J.H. Pestalozzi, J35/190129.06.2016 nr. 22, jud. Timiș tel. +40720823446			
SPECIFICATIE	NUME	SEMNTURA	Scara/Format: 1:25 A1
VERIFICAT:	ing. Dontu Alexandru		Data: 2025
PROIECTAT:	ing. Dontu Alexandru		
DESENAT:	ing. Dontu Alexandru		

REFERAT / EXPERTIZA NR./ DATA	
Beneficiar:	COMUNA MOSNITA NOUA
Nr. pr.	96/2025
Faza:	D.T.A.C.+P.T.
Nr. pl.	R.13