




DETALII ARMARE PERETE P6-25x335
1 buc. - scara 1:25

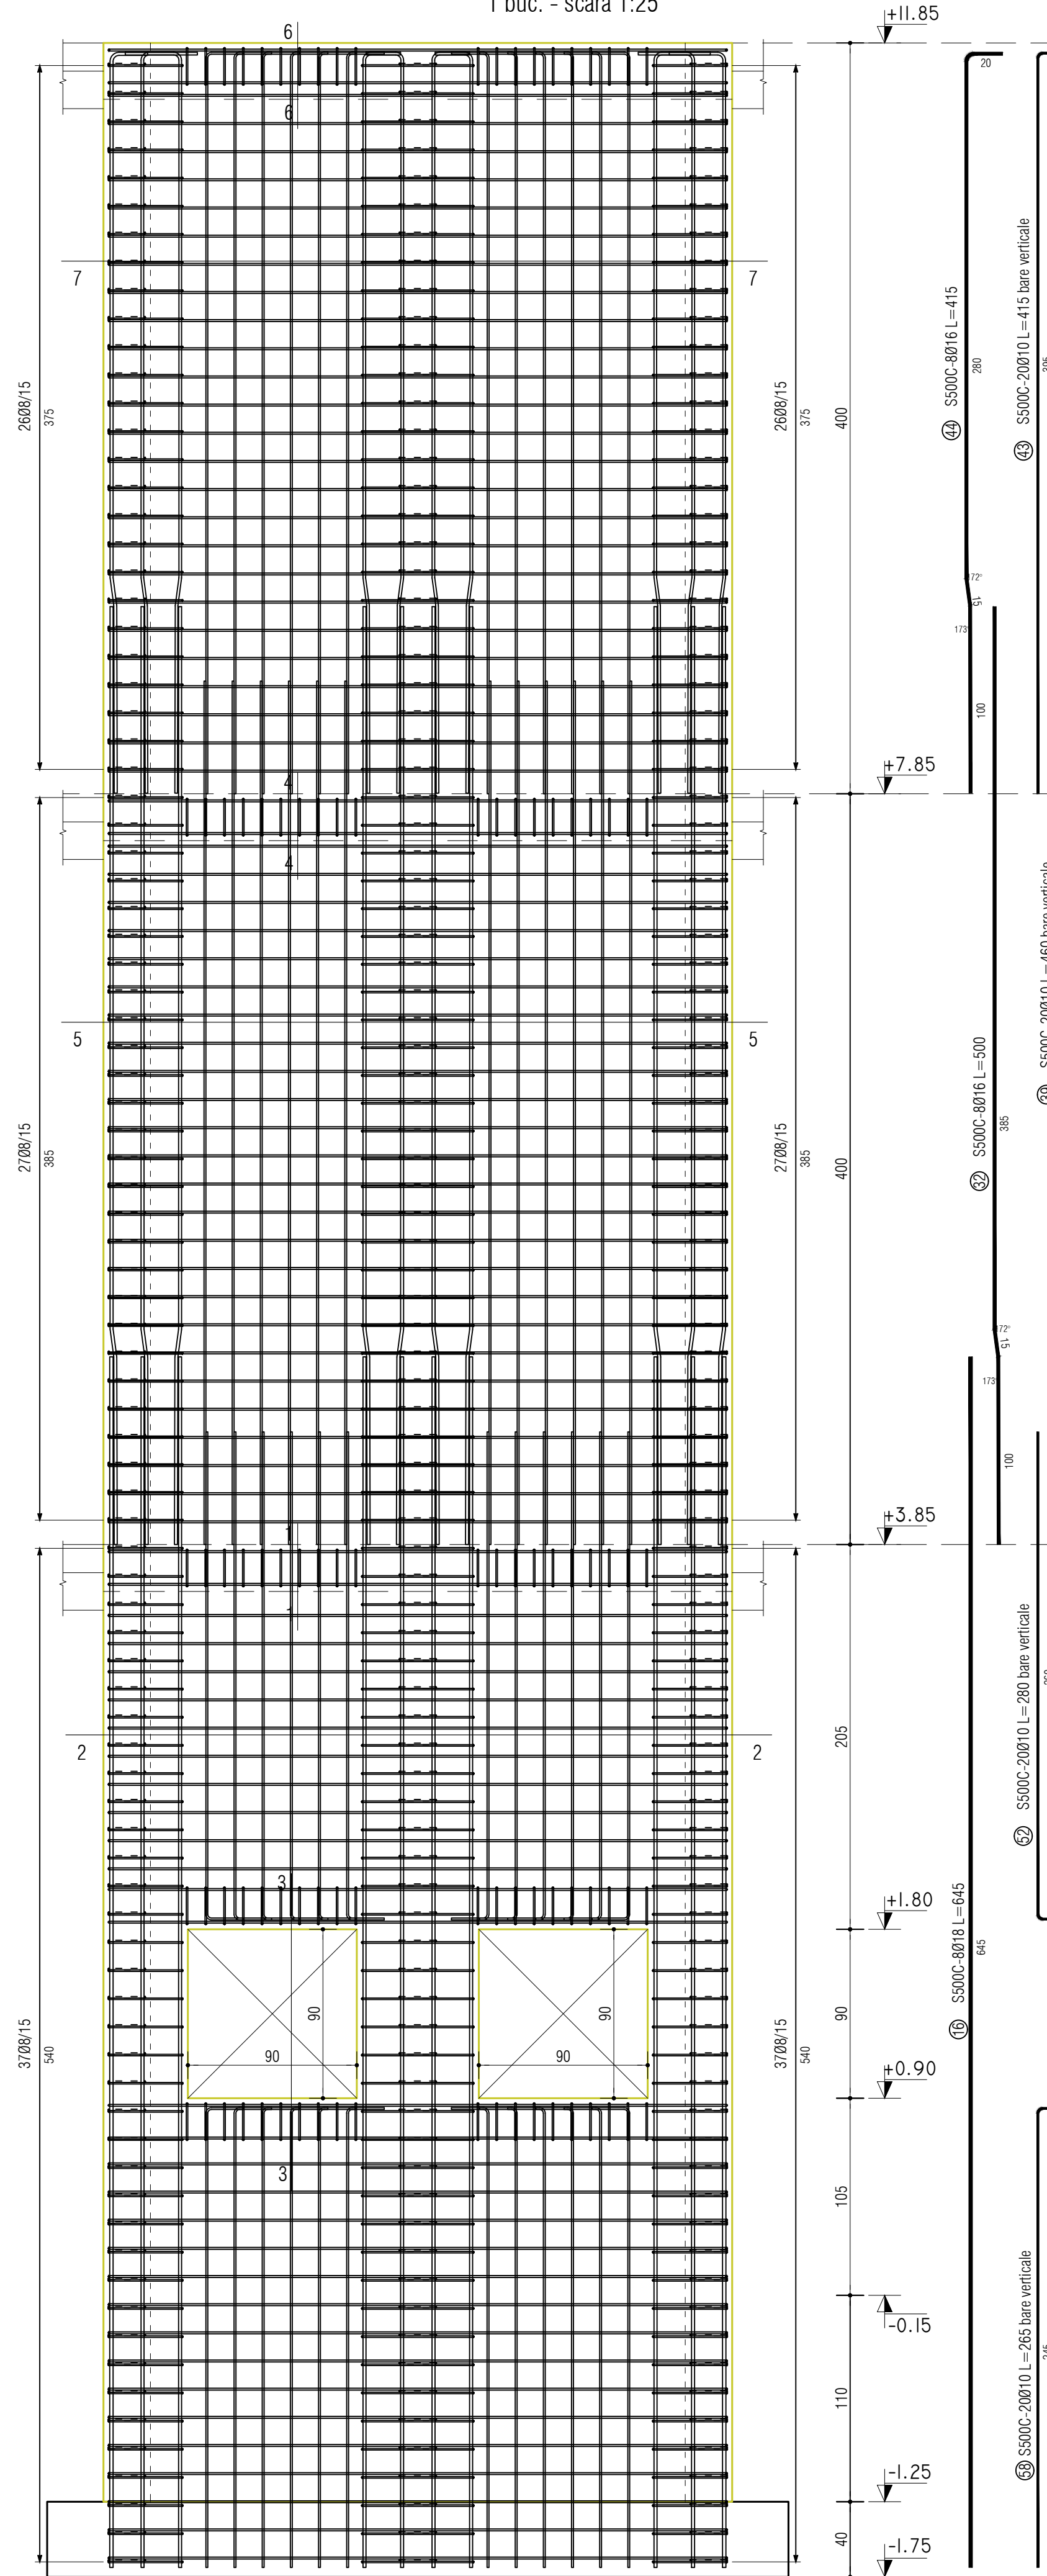


Sectiunea 6-6 perete P6
1 buc. - scara 1:25

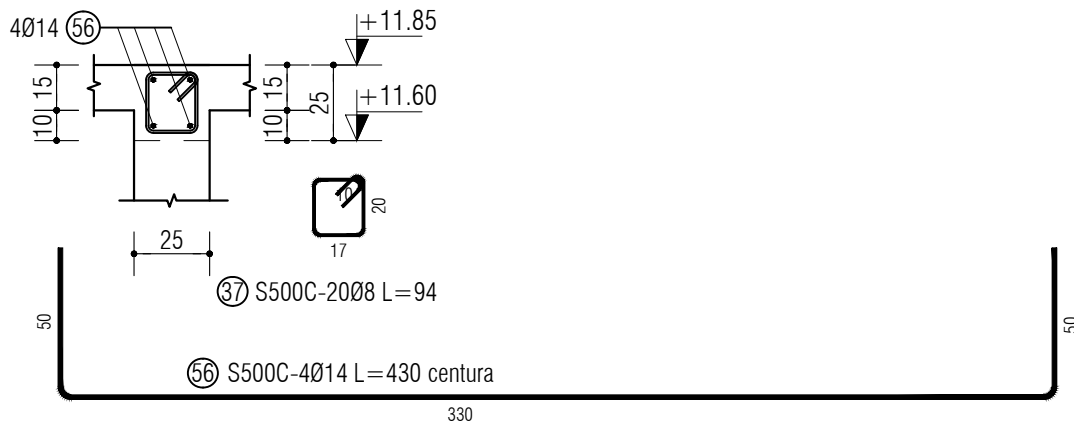


Sectiunea 7-7 perete P6
1 buc. - scara 1:25

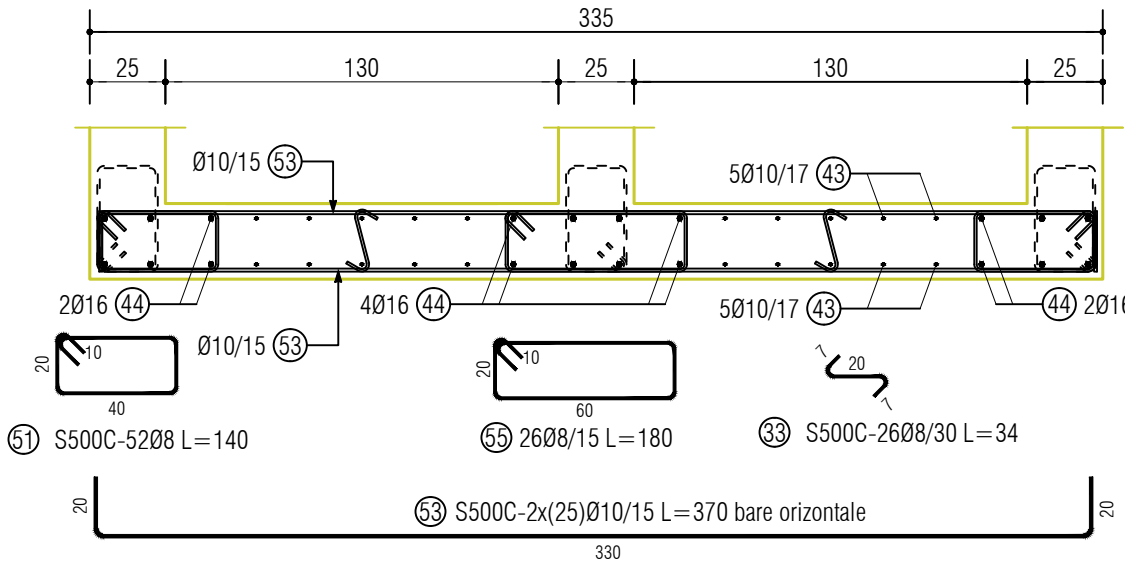


Sectiunea 4-4 perete P6
1 buc. - scara 1:25

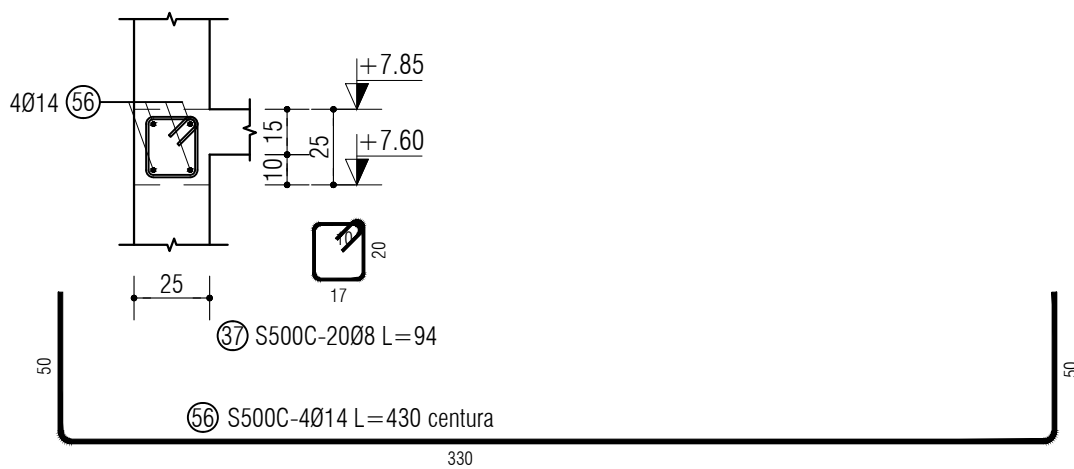


Sectiunea 5-5 perete P6
1 buc. - scara 1:25

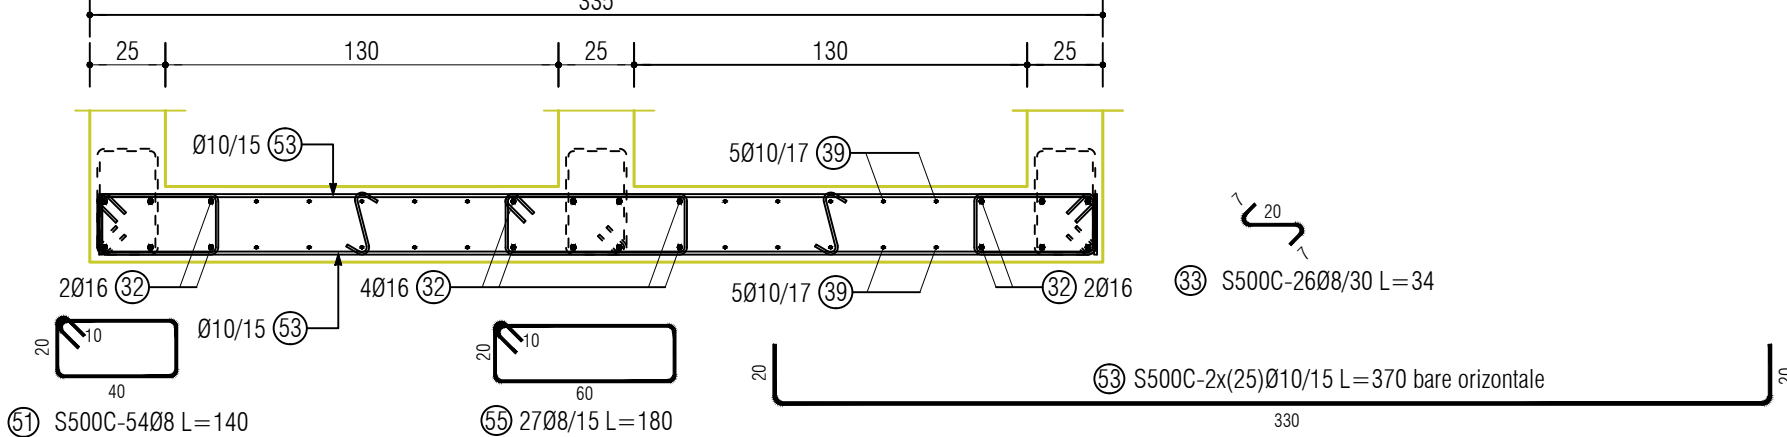


Sectiunea 1-1 perete P6
1 buc. - scara 1:25

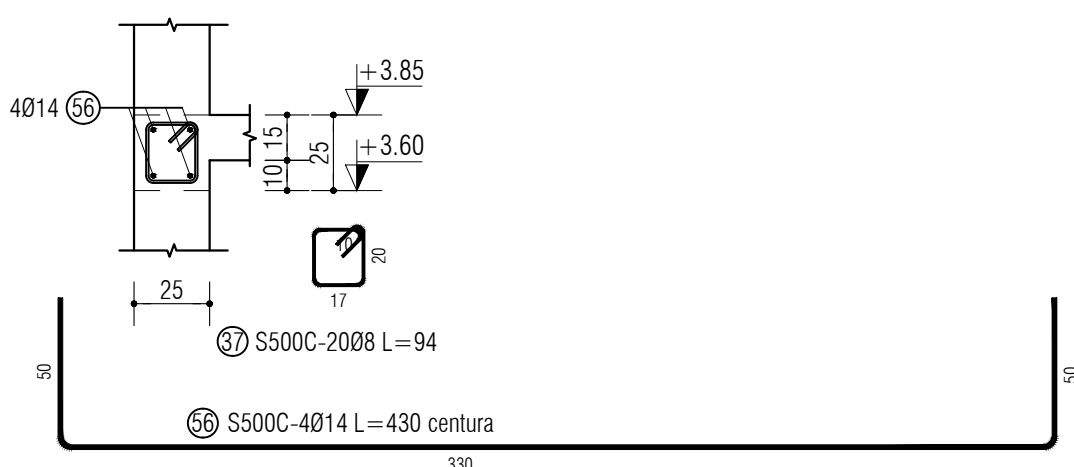

Sectiunea 3-3 perete P6
1 buc. - scara 1:25

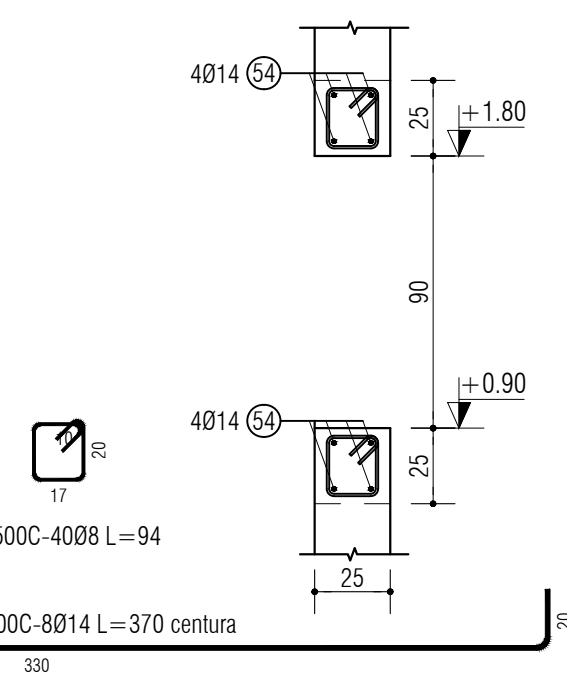

Sectiunea 2-2 perete P6
1 buc. - scara 1:25

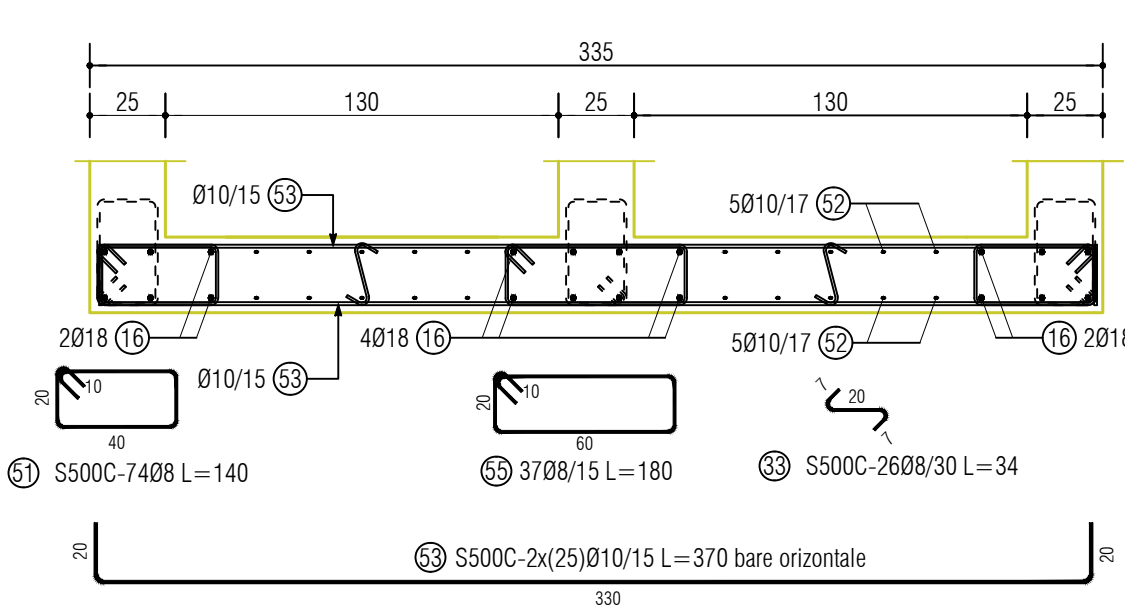

- Conform NE 012 2022
- BETON:
 - C 25/30 -XC1
 - ARMATURA:
 - S500C (B500C; S 500)

SE CITESTE IMPREUNA CU PLANSA NR./ DATA

-Zona seismică cu caracteristicile:
($a_g=0,20g; T_c=0,7sec$)
-Clasa de importanta II
-Categorie de importanta "B"

PROIECTANT GENERAL

S.C. EURODRAFT PROJECT DESIGN S.R.L.
Saranesti, str. Magdolei, nr.14, jud. Timis
CUI: RO20707020; SIRC: J35-167/2014
Tel: 0720 315 087; Fax: 0356 467 797
E-mail: office@eurodraftprojectdesign.ro



VERIFICATOR/
EXPERT

NUME

SEMNTURA

CERINTA

REFERAT / EXPERTIZA NR./ DATA

PROIECTANT SPECIALTATE: S.C. DB PRO STRUCTURES S.R.L.
C.U.I. RO36255978 Timisoara, str. J.H. Pestalozzi,
J35/1901/29.06.2016 nr. 22, jud. Timis tel. +40720823446



Beneficiar:
COMUNA MOSNITA NOUA

Nr. pr.
96/2025

SPECIFICATIE

NUME

SEMNTURA

Scara/Format:
1:25
A1

Titlu proiect: "CONSTRUIRE SI DOTARE GRADINITA CU PROGRAM PRELIMINAR IN REGIM DE P+2E, INFRASTRUCTURA SI REALIZARE BRANSAMENTE LA UTILITATI EXISTENTE"

Faza:
D.T.A.C.+
P.T.

VERIFICAT:

Ing. Dontu Alexandru

Ing. Dontu Alexandru

Data:
2025

Amplasament: Judetul Timis, Localitatea Mosnita Noua, Centru Mosnita Noua, Numar CF 427896, nr. cad. 427899

Nr. pl.
R.14

DESENAT:

Ing. Dontu Alexandru

Ing. Dontu Alexandru

Titlu plansa:

ARMARE PERETE P6

Nr. pl.
R.14