
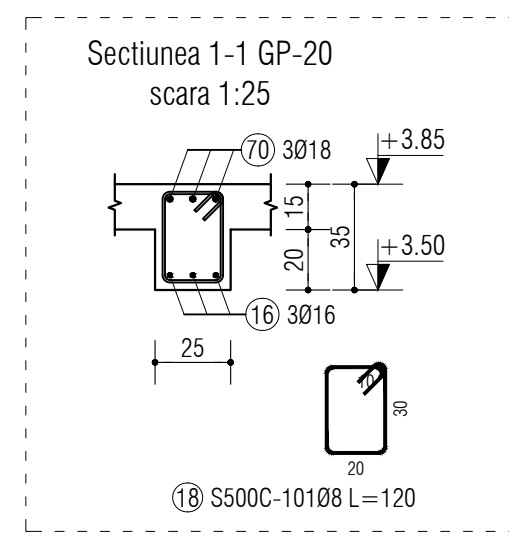
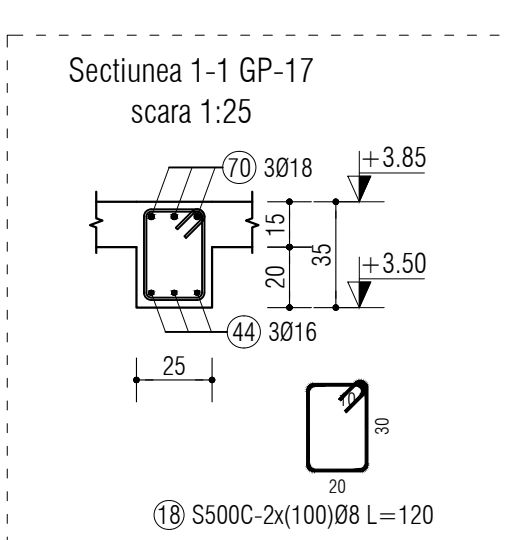
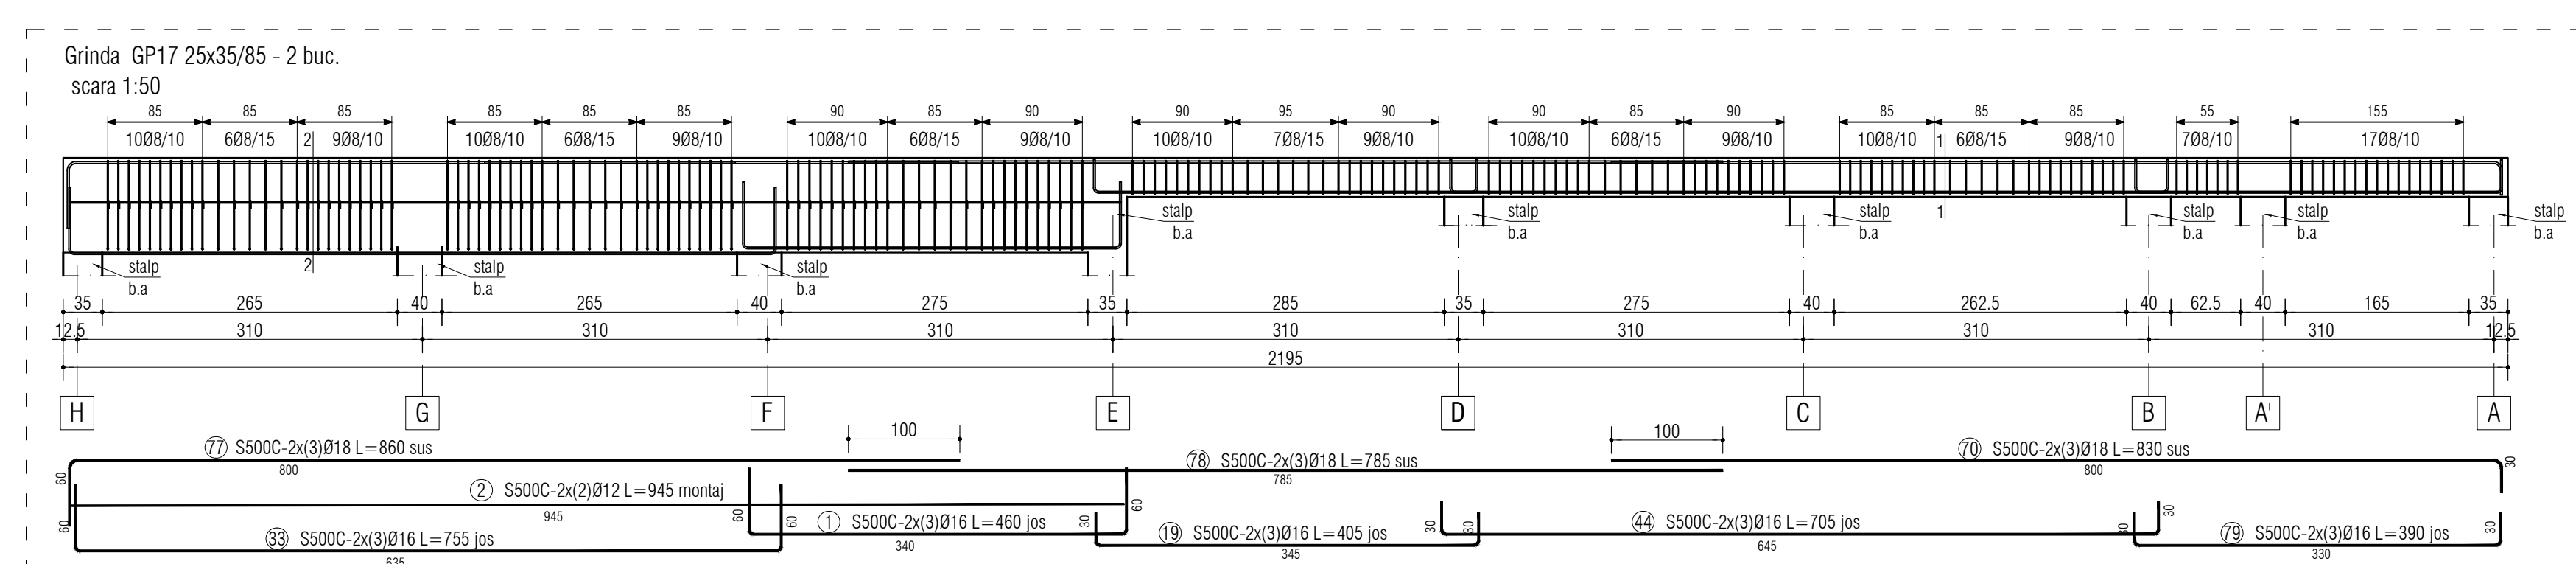
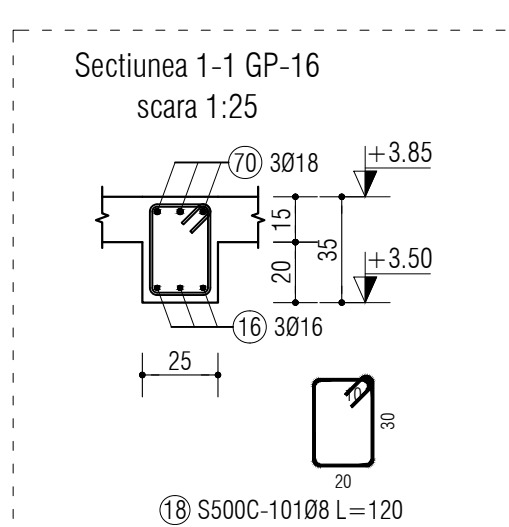


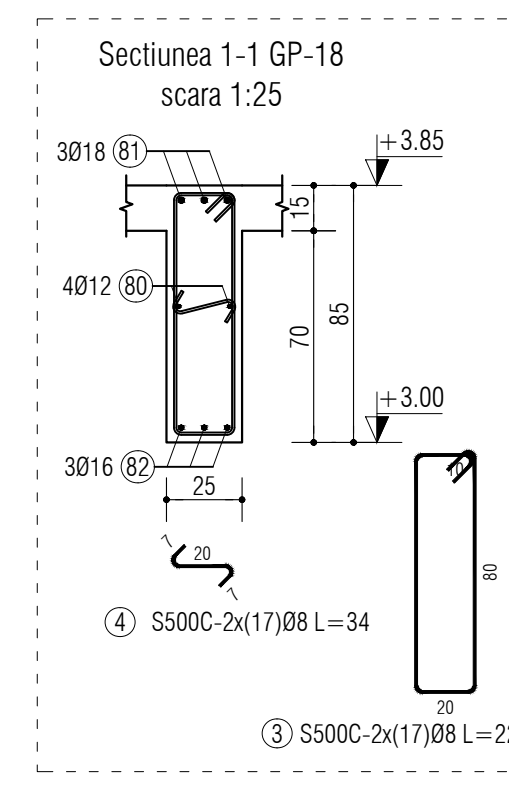

- Zona seismică cu caracteristicile:
($a_g=0,20g$; $T_c=0,7\text{sec}$)
- Clasa de importanță II
- Categorie de importanță "B"

PROJECT GENERAL						
		S.C. EURODRAFT PROJECT DESIGN S.R.L. Serviciu de Inginerie si 14 Jude Timis CUI RO20707205, ROC J201572014, Nr. 0722 310 597, IB: C566 467 757 E-mail: office@eurodraftprojectdesign.ro				
VERIFICATOR/ EXPORT	NUME	SEMNTURA	A1	REFERAT / EXPERTIZA NR./ DATA		
PROJECT SPECIALTATE: S.C. DB PRO STRUCTURES S.R.L. C.U.I.RO36255978 Timisoara, str. J.H.Petelozcozi, 55/190129.09.2016 nr.22, str. Timis Irie 200734246				Beneficiar: COMUNA MOSNITA NOUA		Nr. pr. 96 / 2020
SPECIFICATIE	NUME	SEMNTATURA	Scaraf.ro 1:20 A1	Titlu proiect: "CONSTRUIRE SI DOTARE GRADINITA CU PROGRAM PRELIMINAR IN REGIM DE P.L.CE. IMPREJURILE SI REALIZARE BRANSAMENTE LA UTILITATI UTILITY"	Paza: D.T.A.C.	
VERIFICAT:	ing. Dantolu Alexandru			Amplasament: Județul Timis, Localitatea Mosnita Noua, Comuna Mosnita Noua, Nr.106 CE 01186, nr. cer. 456-2016	Faza: D.T.A.C.	
PROIECTAT:	ing. Dantolu Alexandru		Data: 2025	Titlu planşa: ARMARE GRINZI PLANSEU PARTER, GP.11- GP.20	Nr. pl. R.19	
DESENAŢ:	ing. Dantolu Alexandru	