




Grinda GP21 25x35 - 1 buc.
scara 1:50

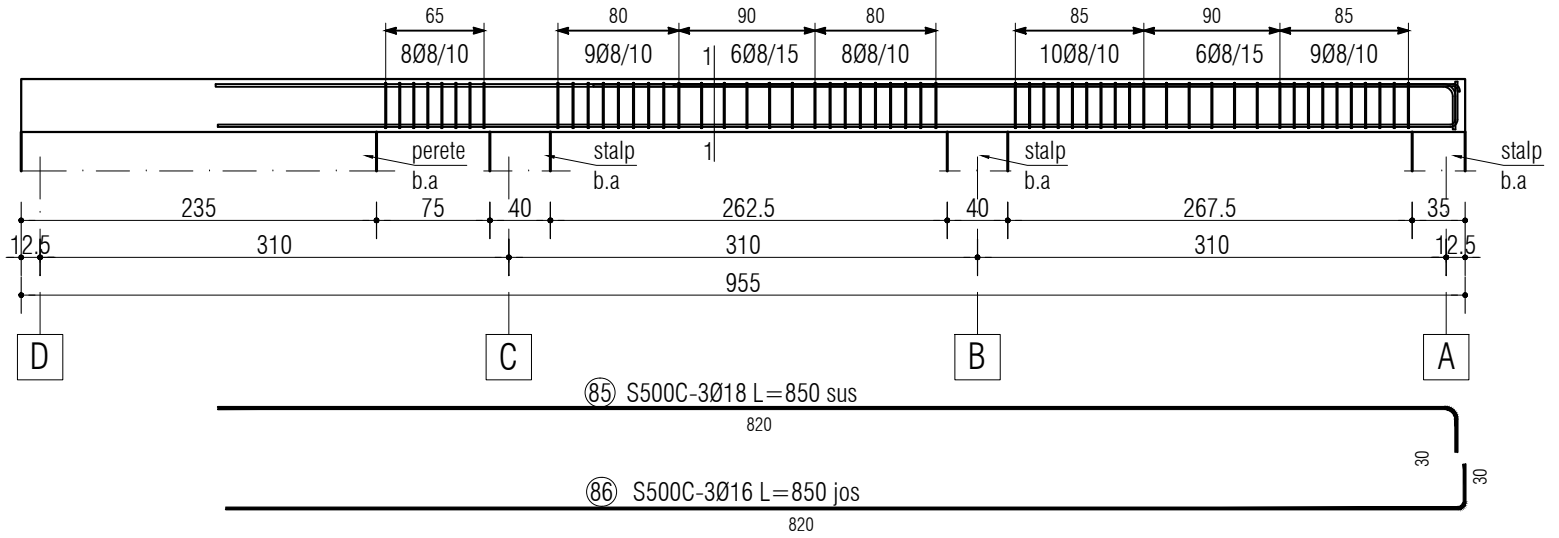


Sectiunea 1-1 GP-21
scara 1:25

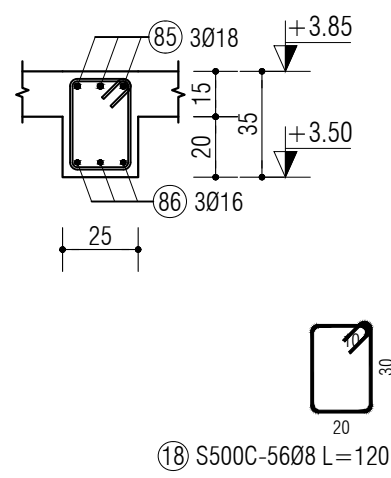


Grinda GP22 25x35 - 1 buc.
scara 1:50

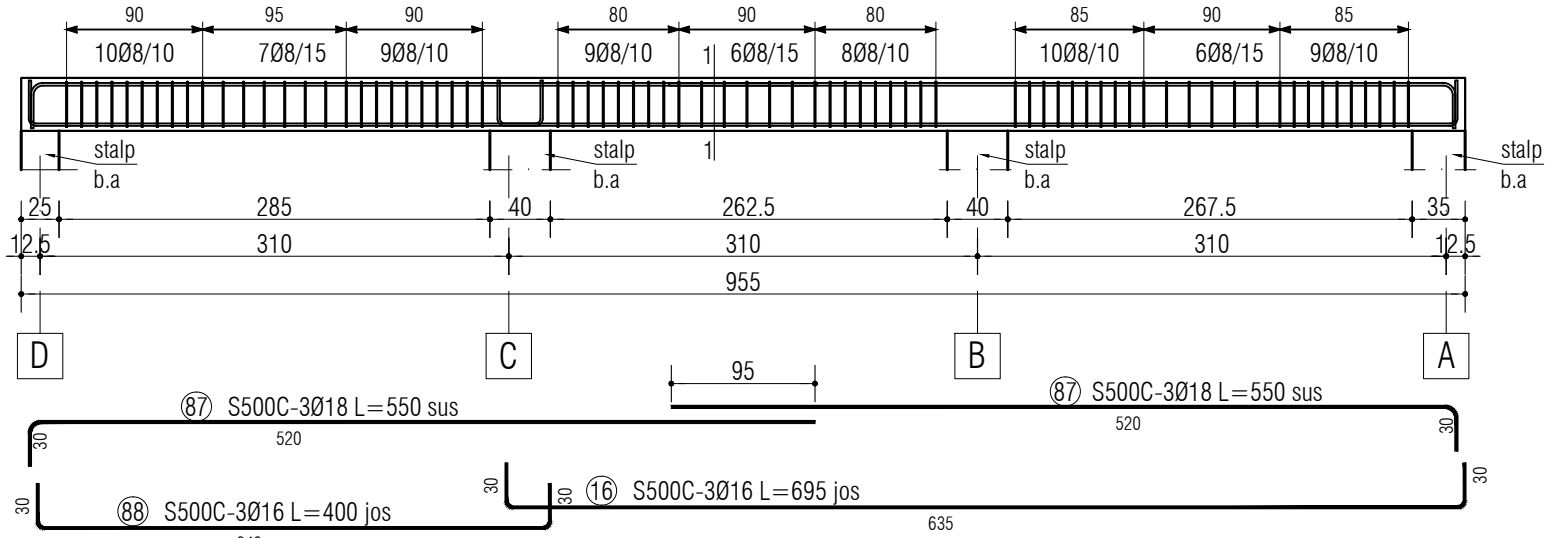


Sectiunea 1-1 GP-22
scara 1:25

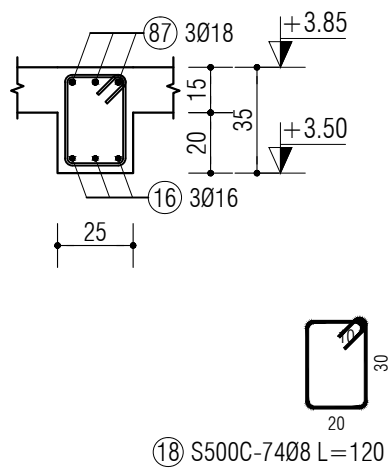


Grinda GP23 25x85 - 1 buc.
scara 1:50

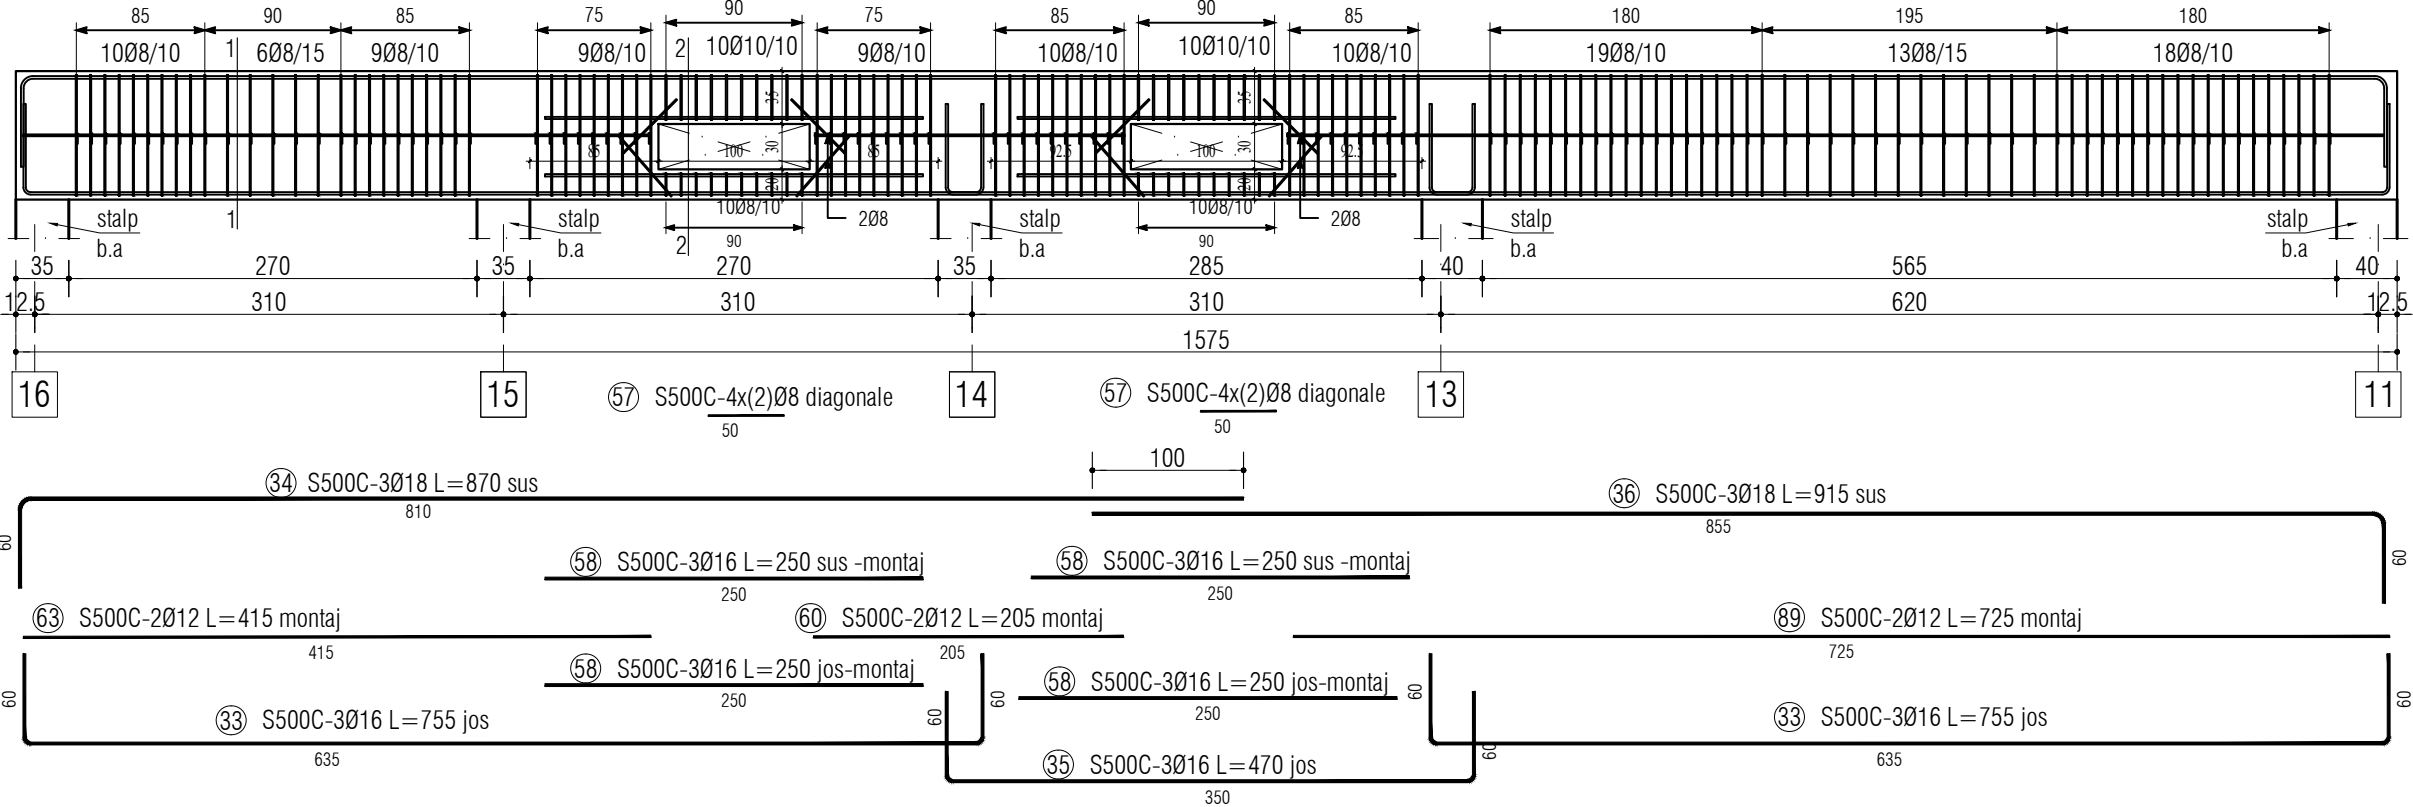

Sectiunea 1-1 GP-23
scara 1:25

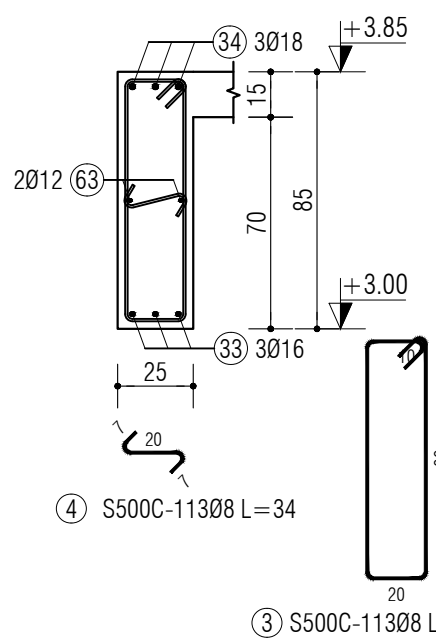

Sectiunea 2-2 GP-23
scara 1:25

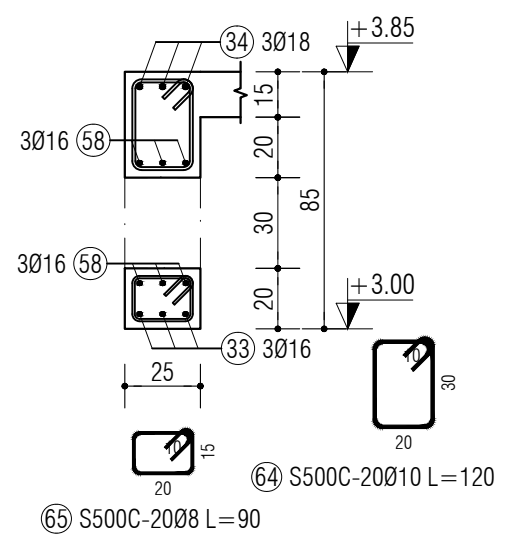

Conform NE 012 2022
• **BETON:**
- C 25/30 -XC1
• **ARMATURA:**
- S500C (B500C; S 500)

-Zona seismică cu caracteristicile:
($a_g=0,20g$; $T_c=0,7sec$)
-Clasa de importanță II
-Categoria de importanță "B"

SE CITESTE IMPREUNA CU PLANSA R.01 - R.43

PROIECTANT GENERAL			
 S.C. EURODRAFT PROIECT DESIGN S.R.L. Sanandrei, str. Magnoliei, nr. 14, jud. Timis CUI: RO33707205; ORC: J35/157/2014; Tel: 0720 315 097; Fax: 0356 467 757 E-mail: office@eurodraftprojectdesign.ro 			
VERIFICATOR/ EXPERT	NUME	SEMNTURA	CERINTA
PROIECTANT SPECIALITATE: S.C. DB PRO SRUCTURES s.r.l. C.U.I. RO36255978 Timisoara, str. J.H. Pestalozzi, J35/1901/29.06.2016 nr. 22, Jud. Timis tel. +40720823446			
SPECIFICATIE	NUME	SEMNTURA	Scara/Format: 1:50 1/25 /A2
VERIFICAT:	ing. Dontu Alexandru		Data: 2025
PROIECTAT:	ing. Dontu Alexandru		
DESENAT:	ing. Dontu Alexandru		

REFERAT / EXPERTIZA NR./ DATA	
Beneficiar:	Nr. pr.
COMUNA MOSNITA NOUA	96/2025
Titlu proiect:	Faza :
"CONSTRUIRE SI DOTARE GRADINITA CU PROGRAM PRELUNGIT IN REGIM DE P+ZE, IMPREMIURE SI REALIZARE BRANSAMENTE LA UTILITATI EXISTENTE"	D.T.A.C+ P.T.
Amplasament:	Nr. pl.
Județul Timiș, Localitatea Mosnita Noua, Comuna Mosnita Noua, Număr CF 427890, nr. cad. 427890	R.20
Titlu plansa:	
ARMARE GRINZI PLANSEU PARTER, GP 21 - GP 23	