
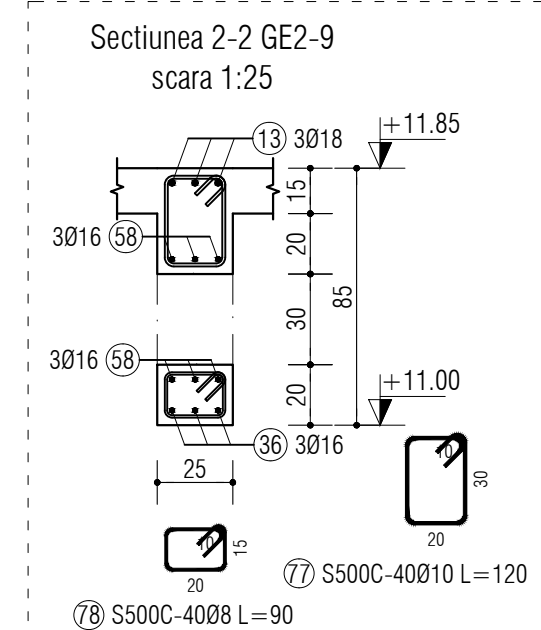
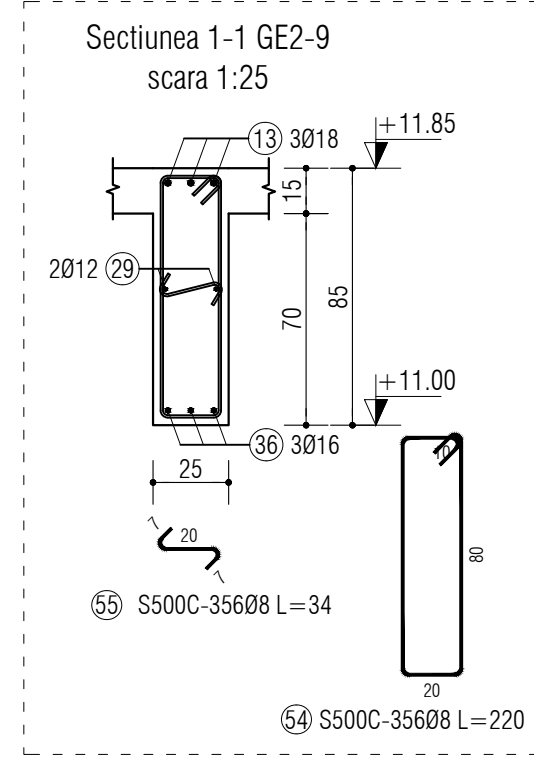
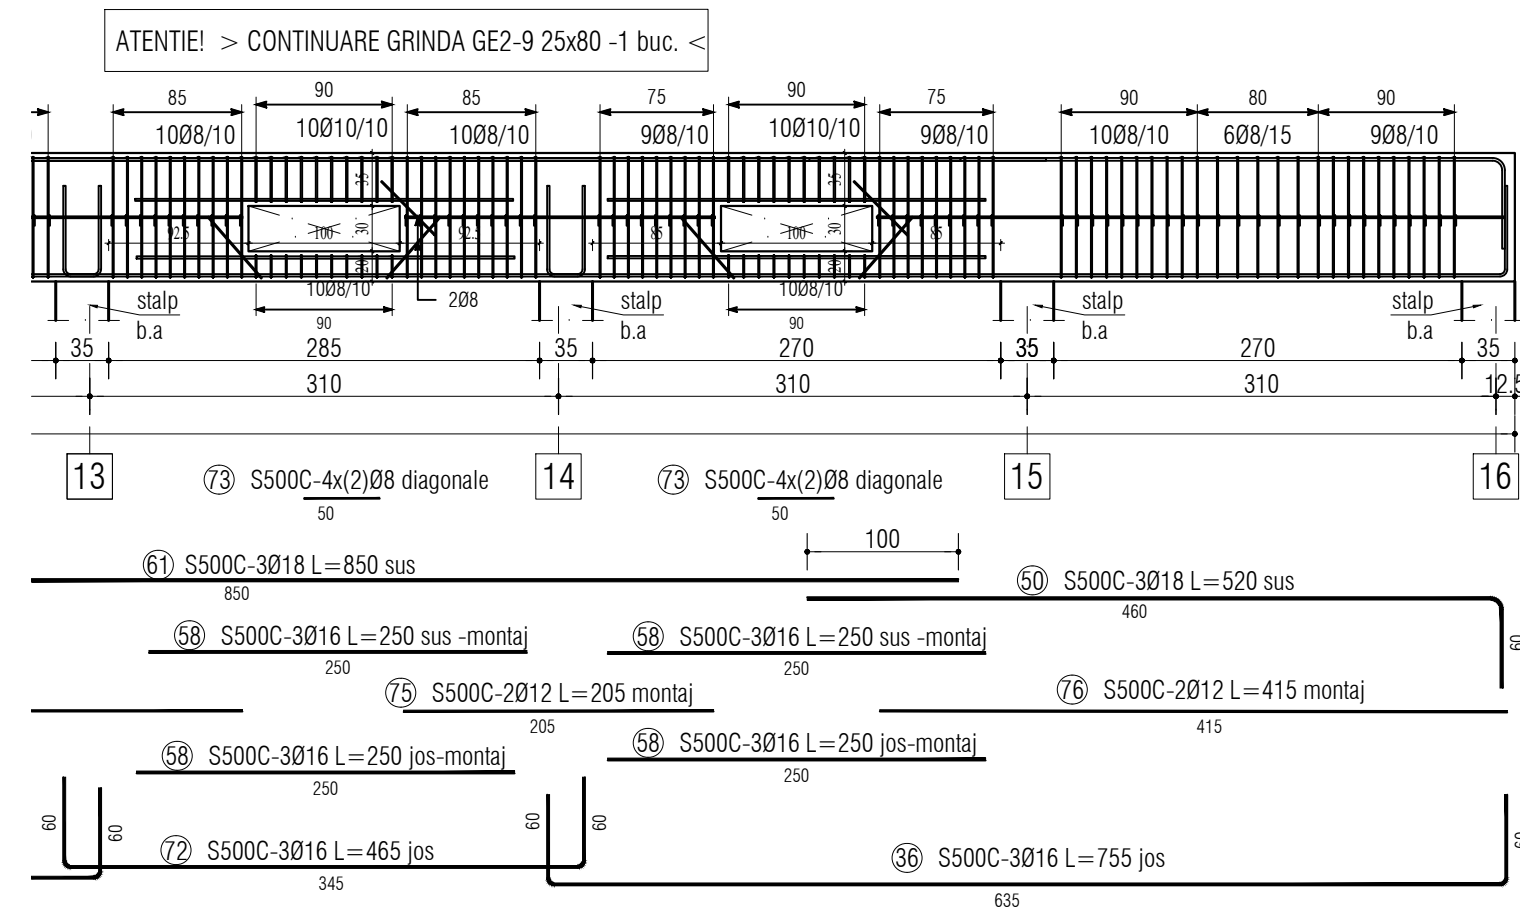
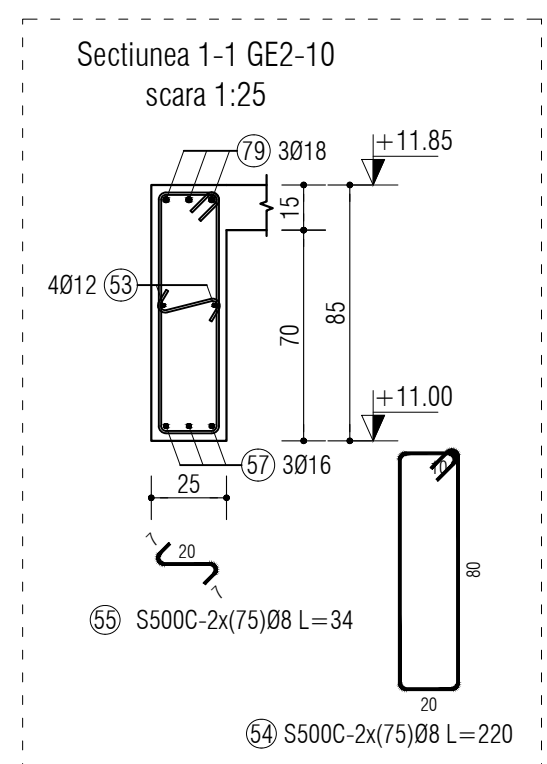
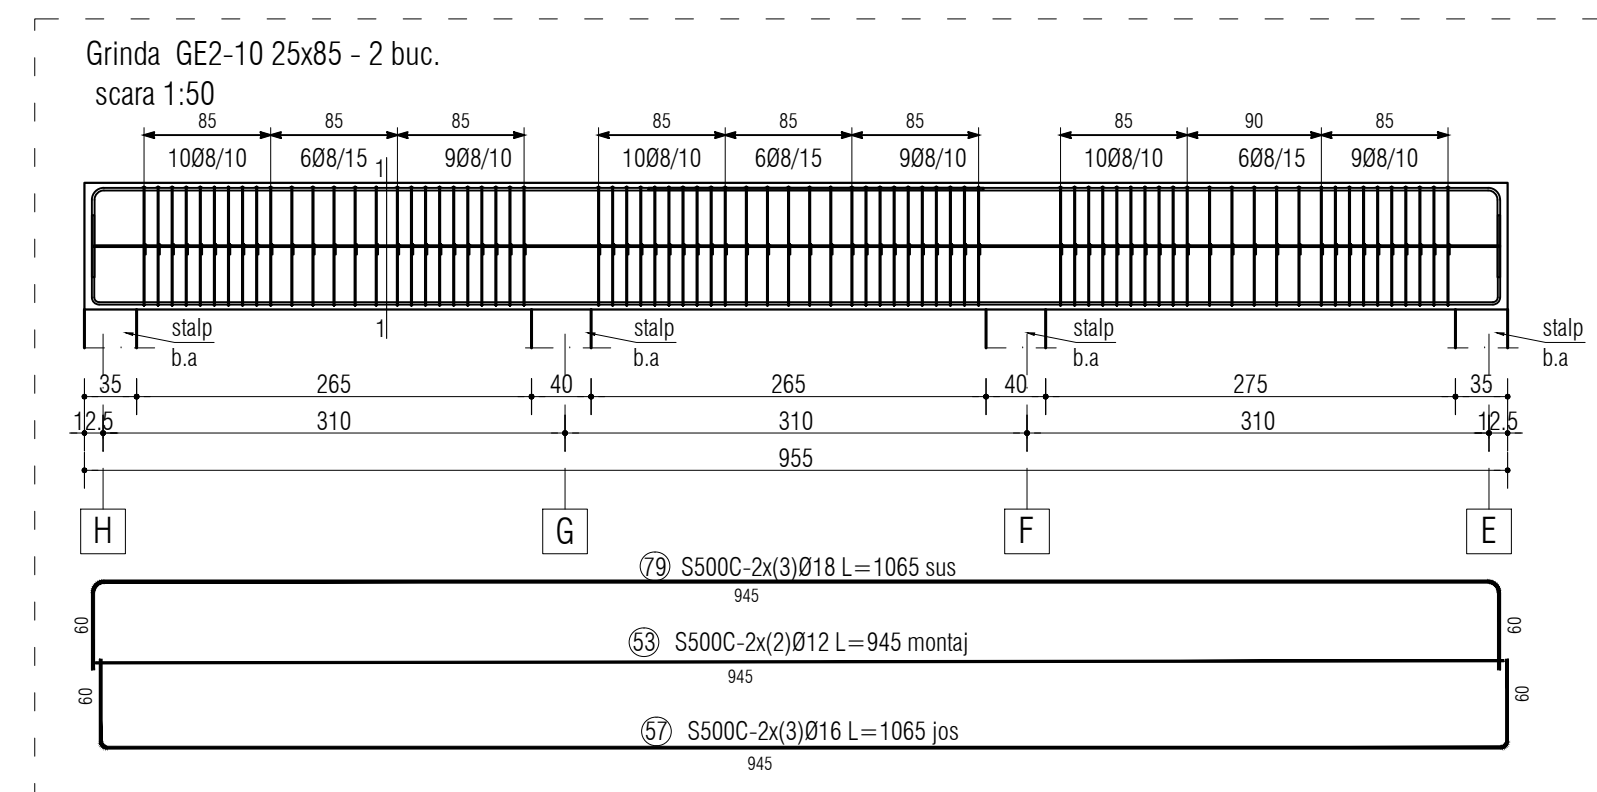
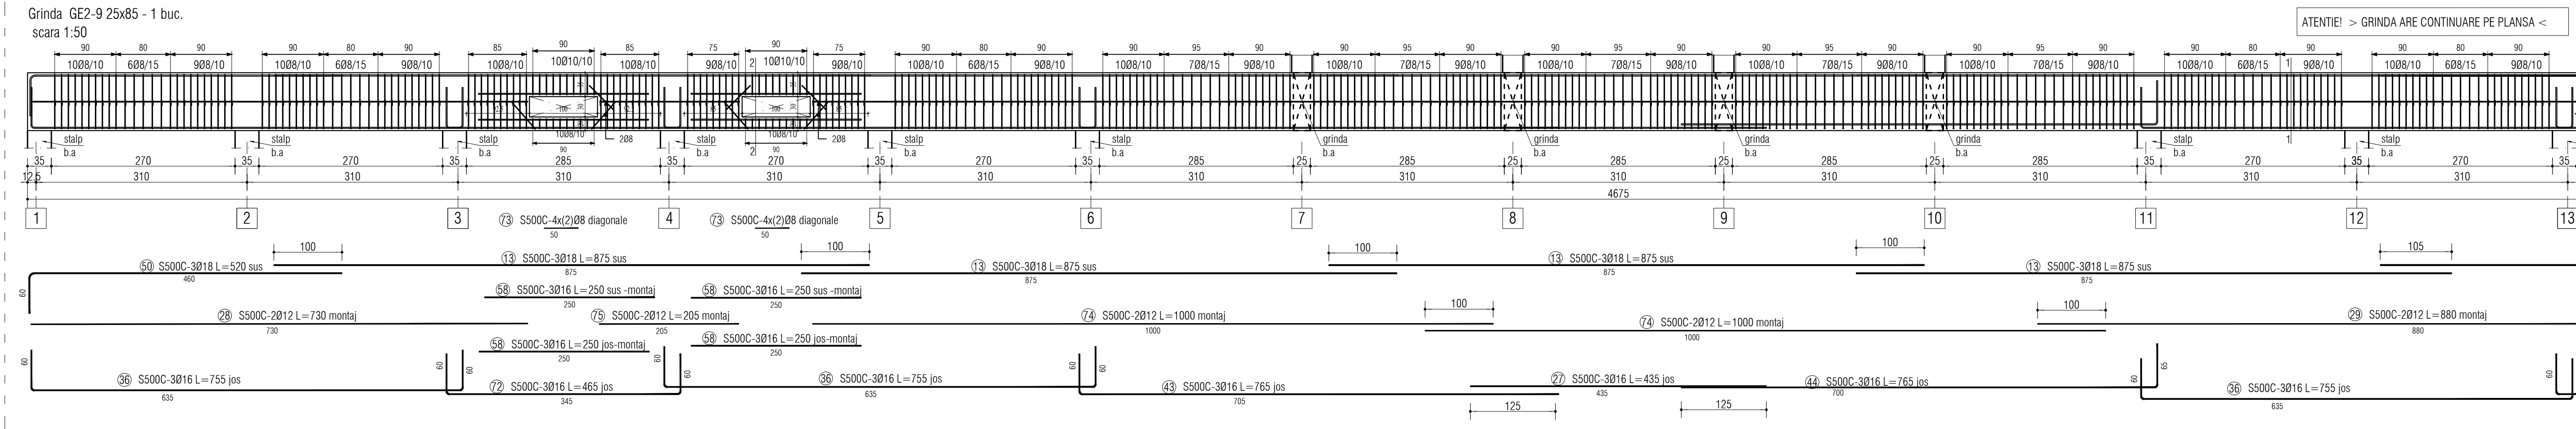
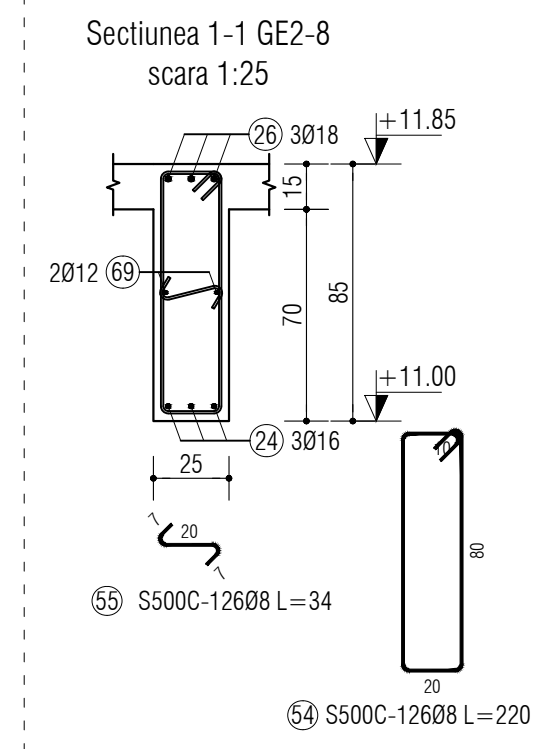
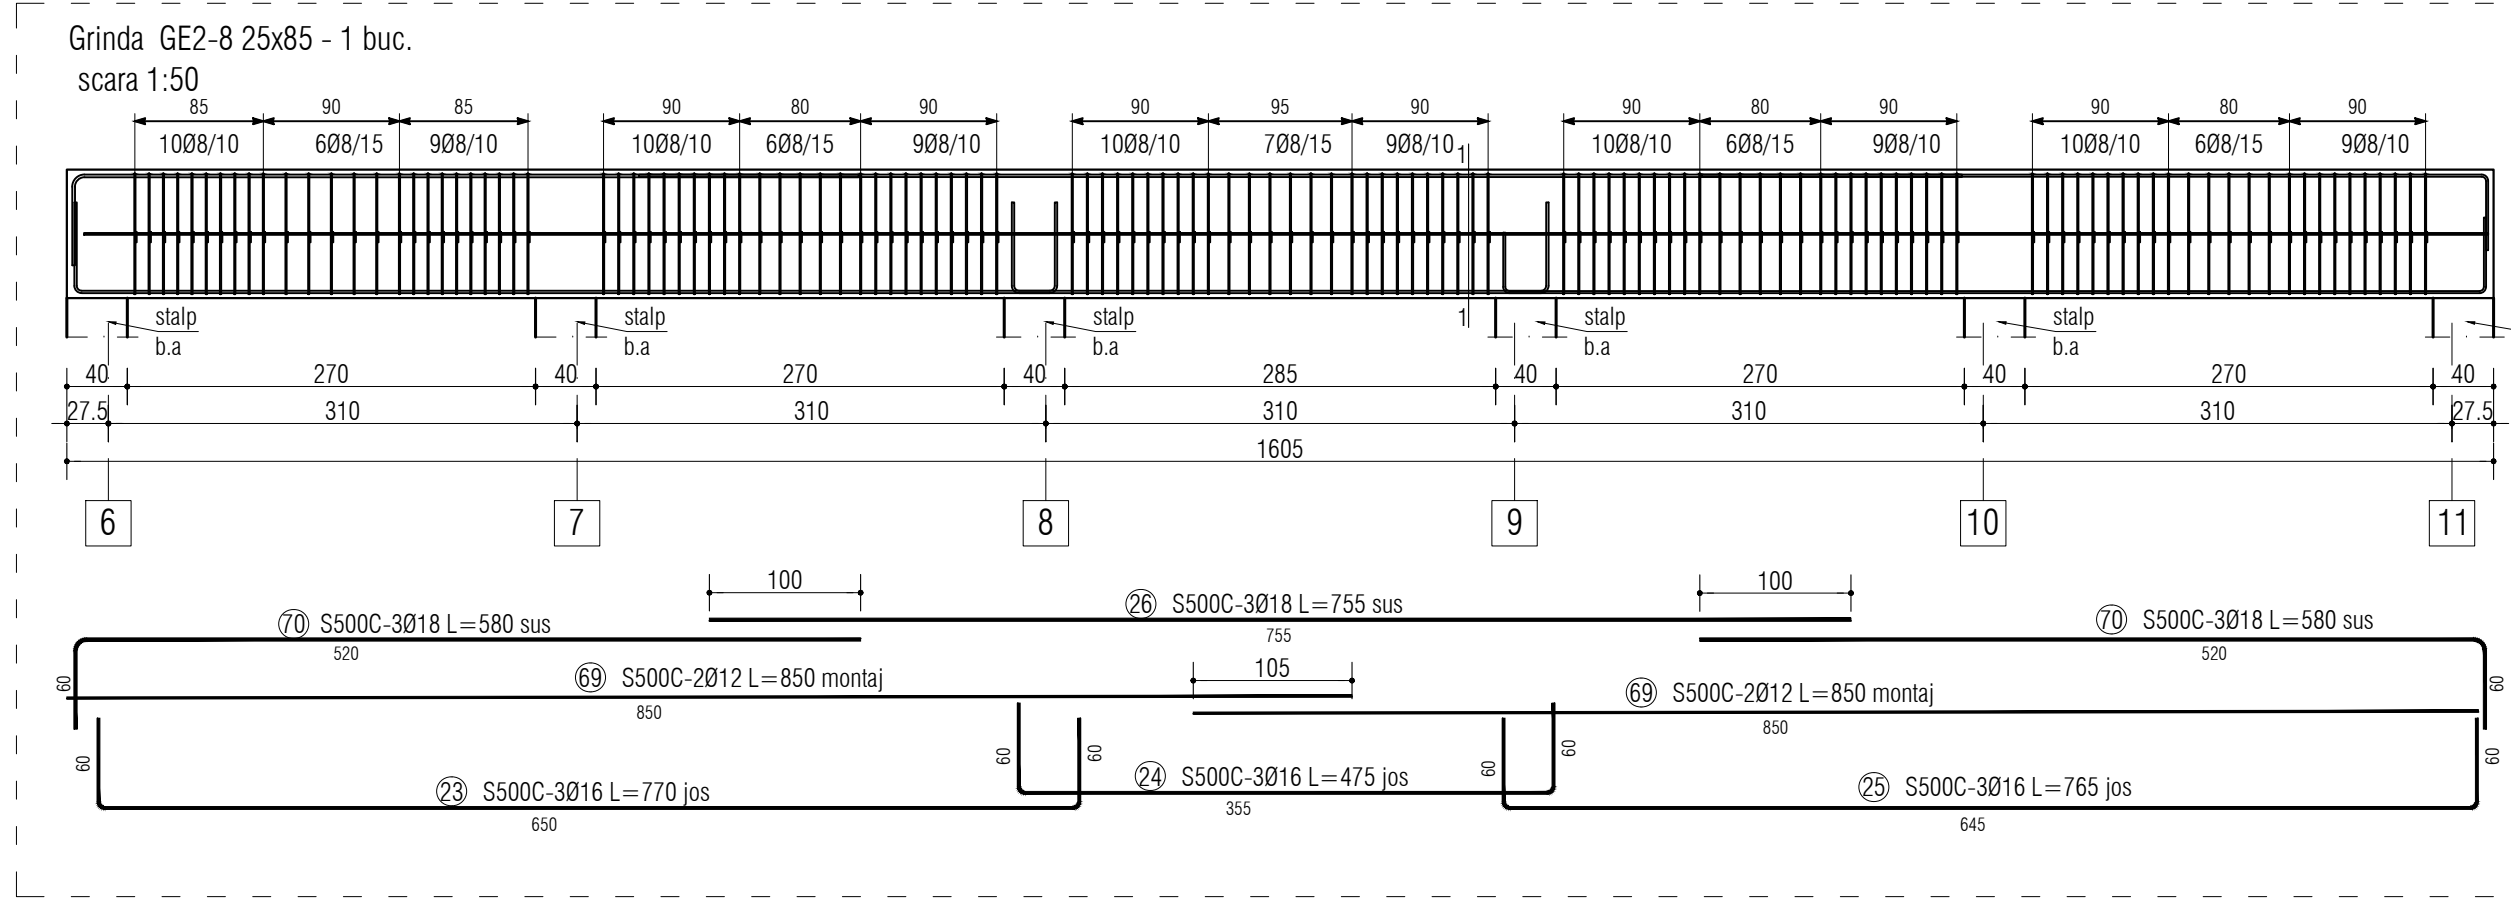
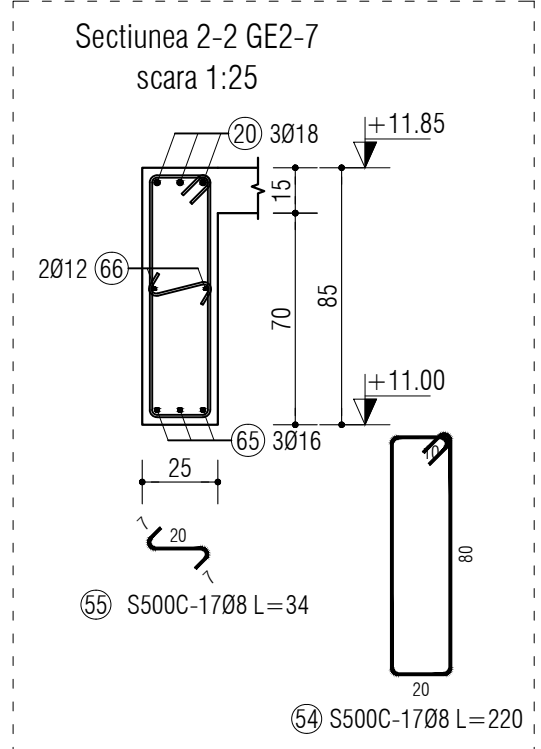
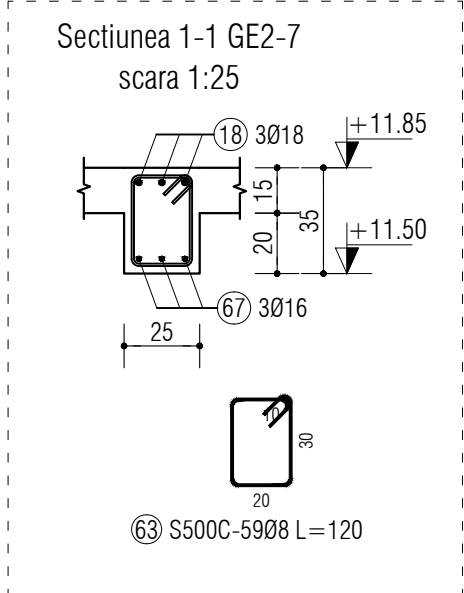
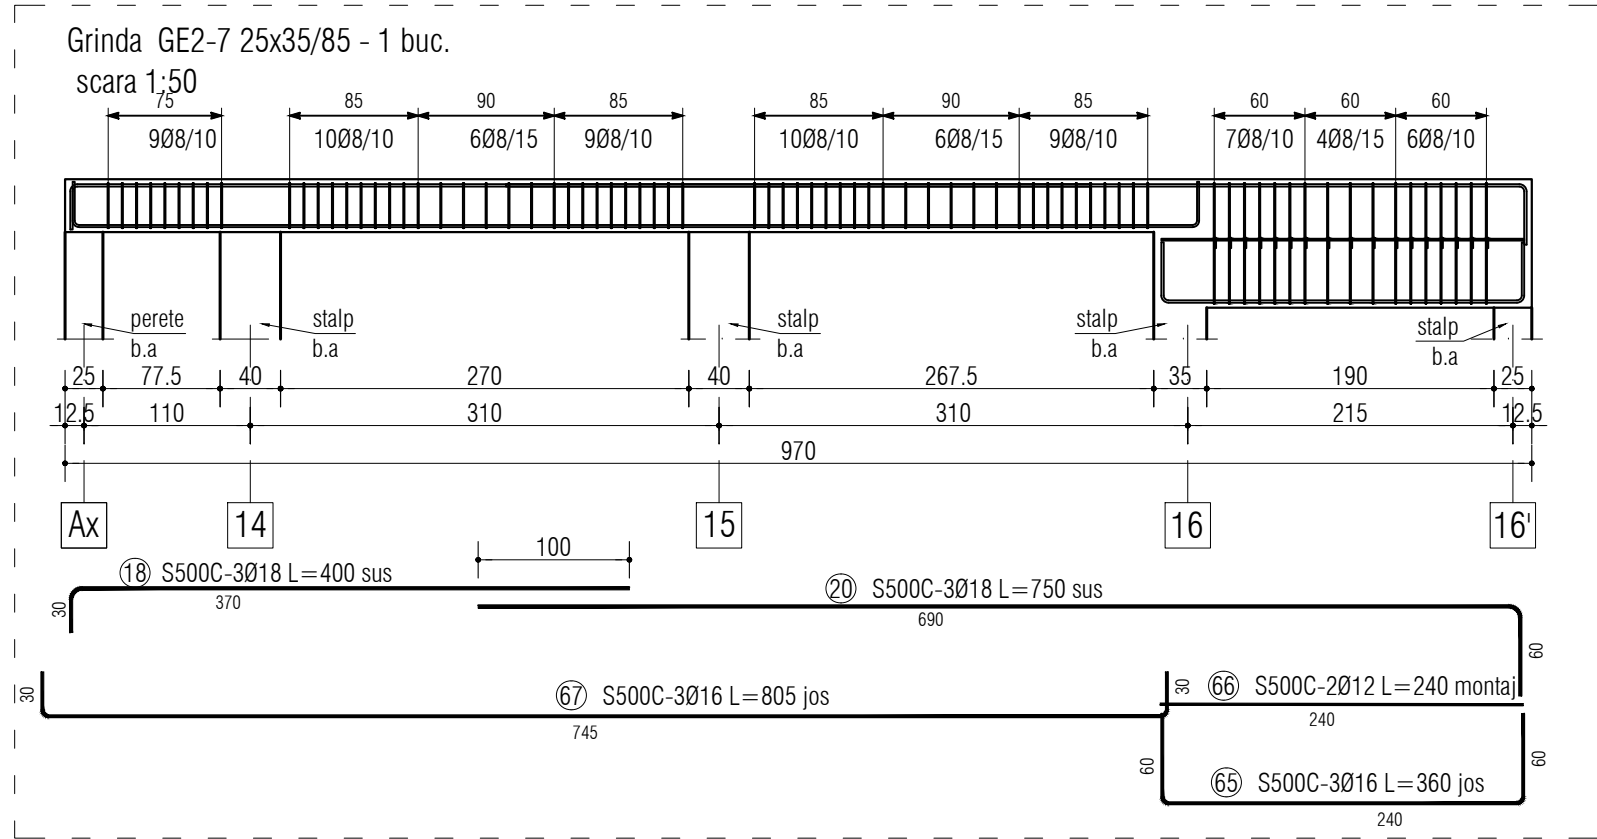
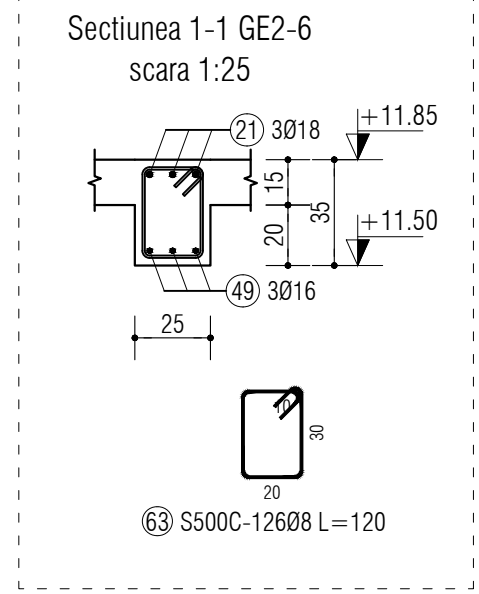


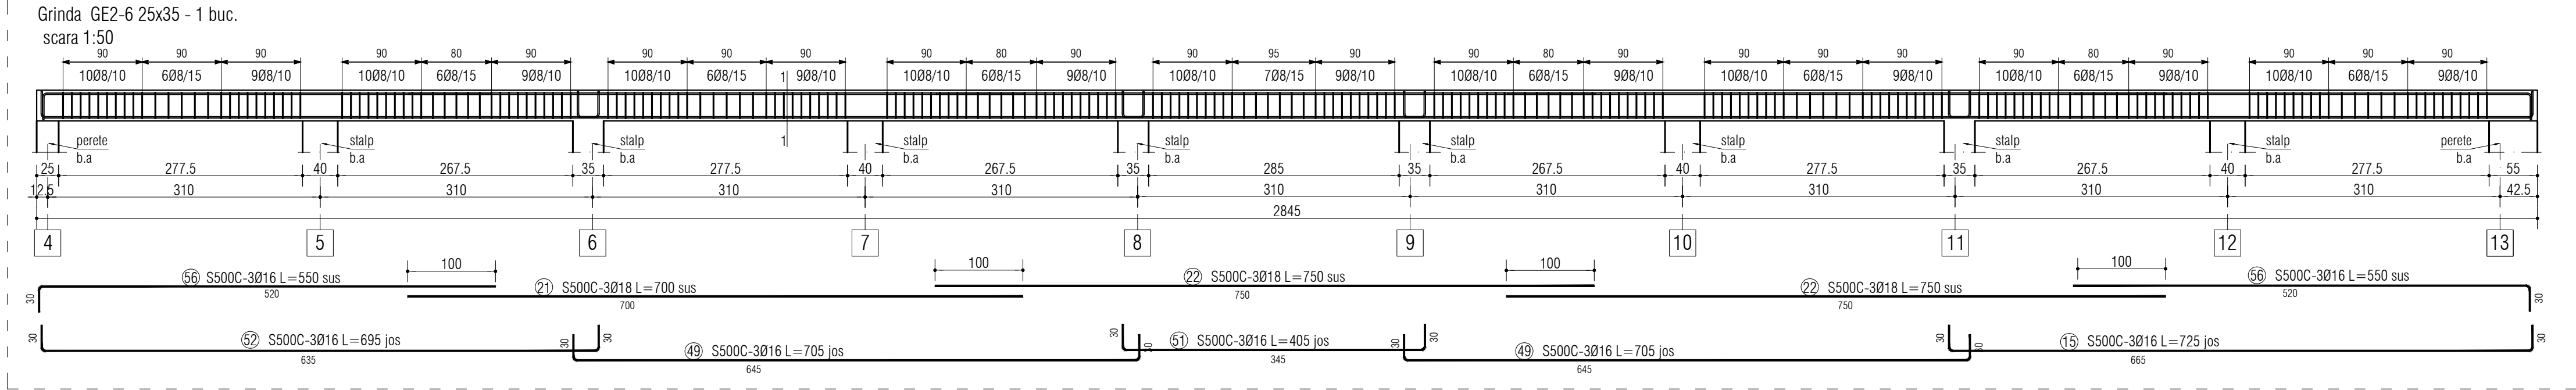

Conform NE 012 2022
• BETON;
• C 25/30 -XC1
• ARMATURA:
• S500C (B500C; S 500)

SE CITESTE IMPREUNA CU PLANSA R.01 - R.43.

PROIECTANT GENERAL			
 S.C. EURODRAFT PROJECT DESIGN S.R.L. Saranand, str. Magdolei, nr.14, jud. Timis CUI: RO202707020; ORC: J35/57/2014; Tel: 0720 315 097; Fax: 0356 467 797 E-mail: office@eurodraftprojectdesign.ro			
			
VERIFICATOR/ EXPERT	NUME	SEMNTURA	CERINTA
PROIECTANT SPECIALITATE: S.C. DB PRO STRUCTURES S.R.L. C.U.I.RO36255978 Timisoara, str. J.H.Pestalozzi, J35/1901/29.06.2016 nr. 22, jud. Timis tel. +40720823446			
Beneficiar:			
COMUNA MOSNITA NOUA			
Nr. pr. 96/2025			
Faza : D.T.A.C.+ P.T. R.32			
Titlu proiect: "CONSTRUIRE SI DOTARE GRANDINII CU PROGRAM PRELIMINAR IN REGIM DE P+ZE, IMPREJURARE SI REALIZARE BRANSAMENT LA UTILITATI EXISTENTE"			
Judetul Timis, Localitatea Mosnita Noua, Censura Mosnita			
Nosec Numar CF 427986, nr. cad. 427989			
Titlu plansa: ARMARE GRINZI PLANSEI ETAJ 2, GE2-6 -> GE2-10			