



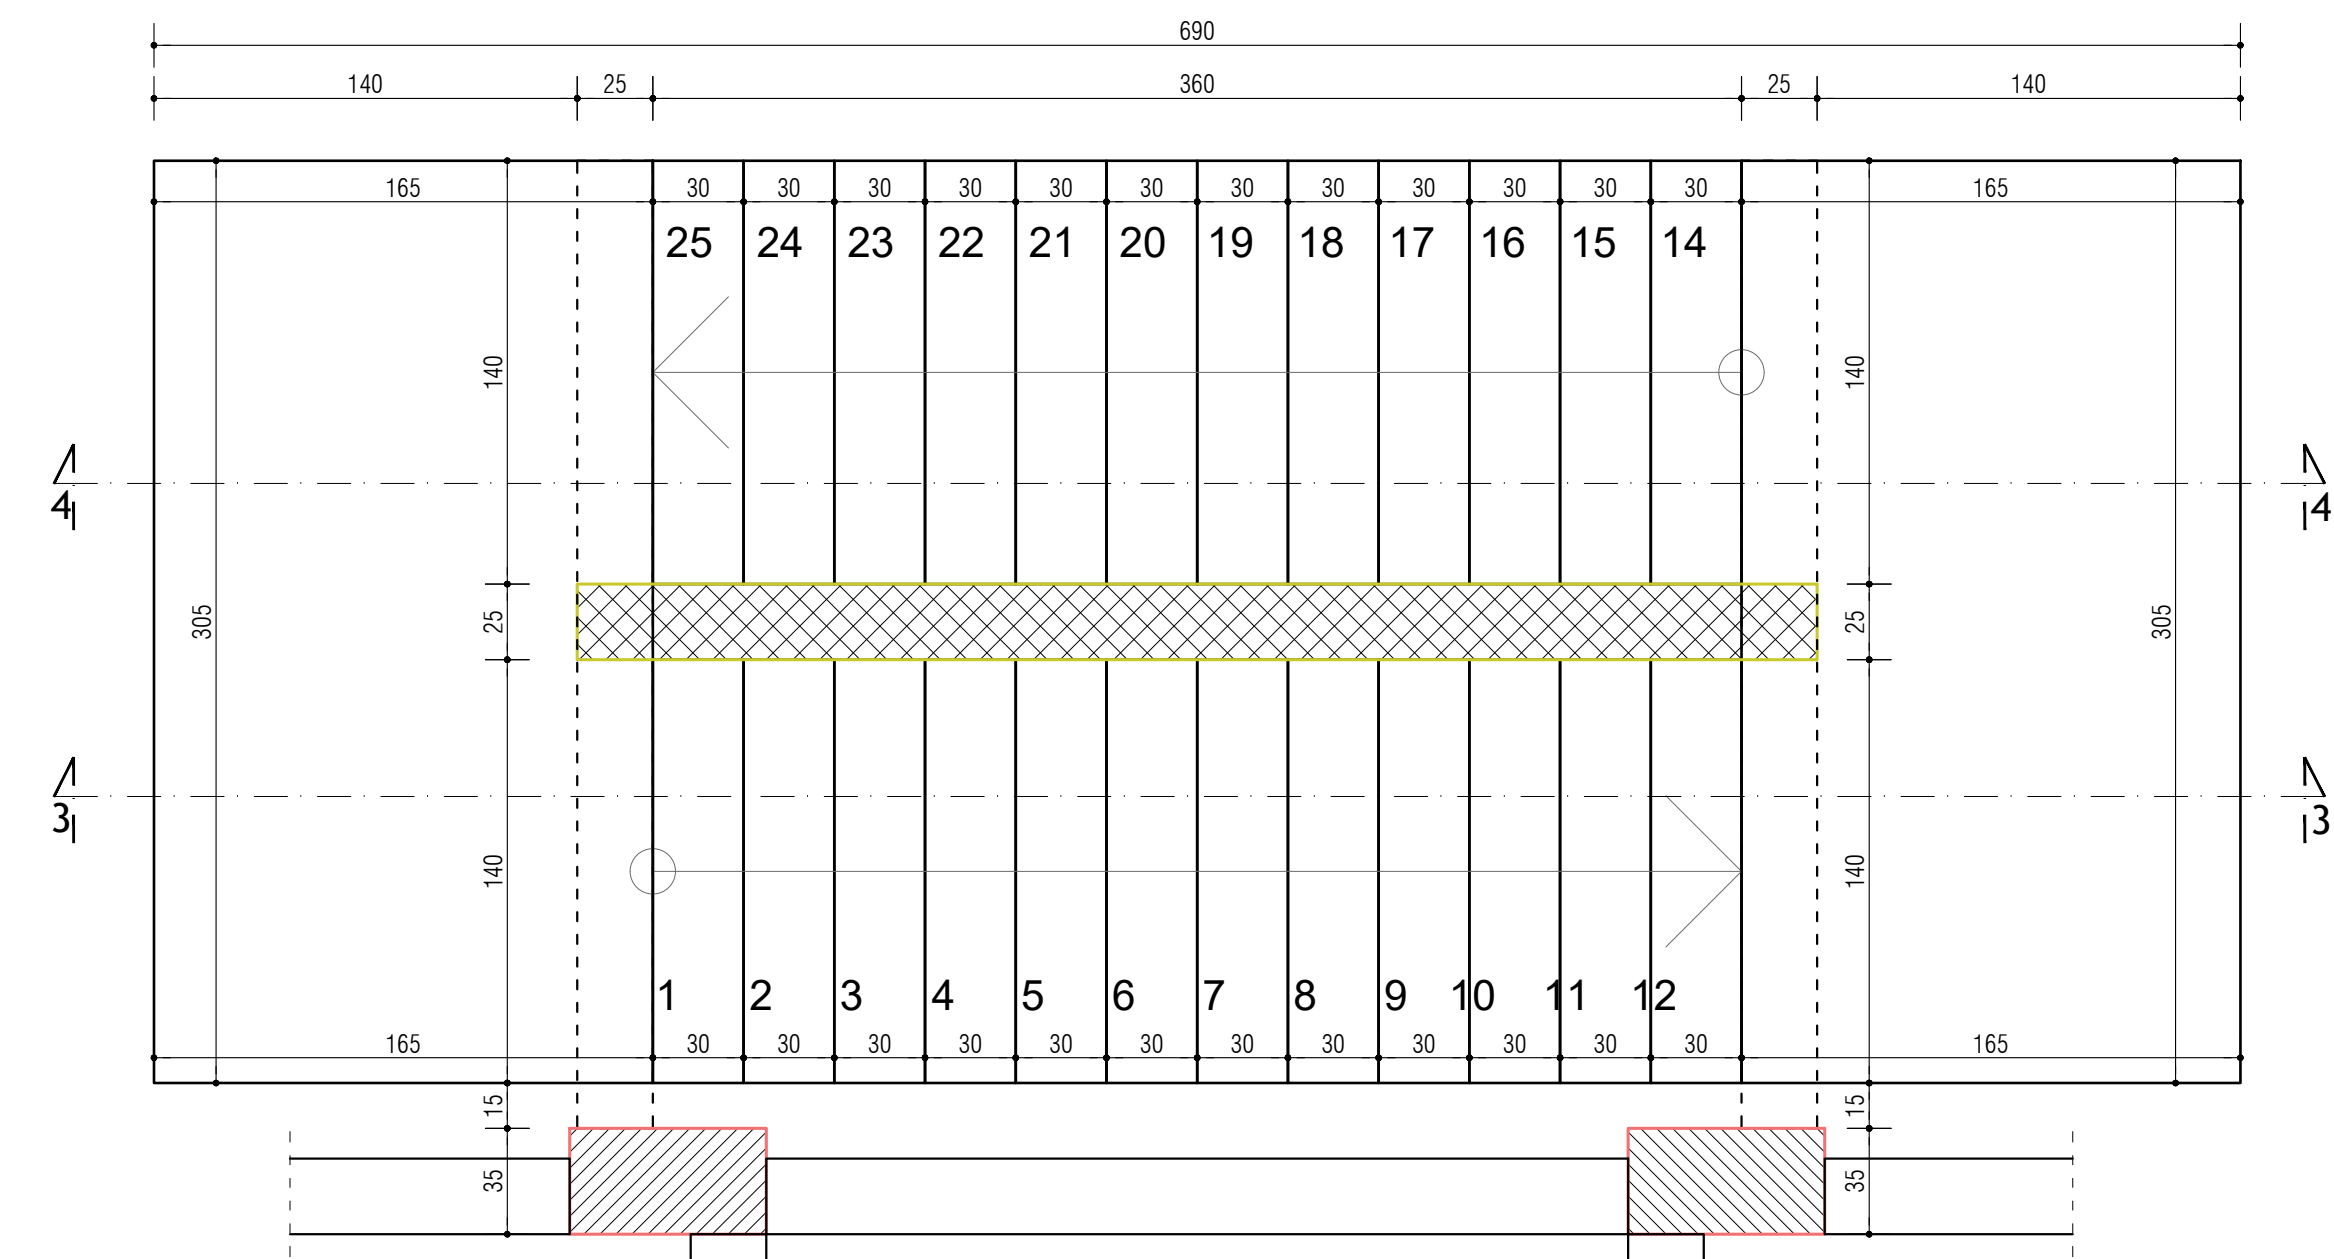


Plan cofraj scara exterioroara
ETAJ 1- ETAJ 2 - 1 buc.
scara 1:25


Armare scara exterioroara - 1 buc.
PARTER -ETAJ 1
sectiunea 3-3
scara 1:25

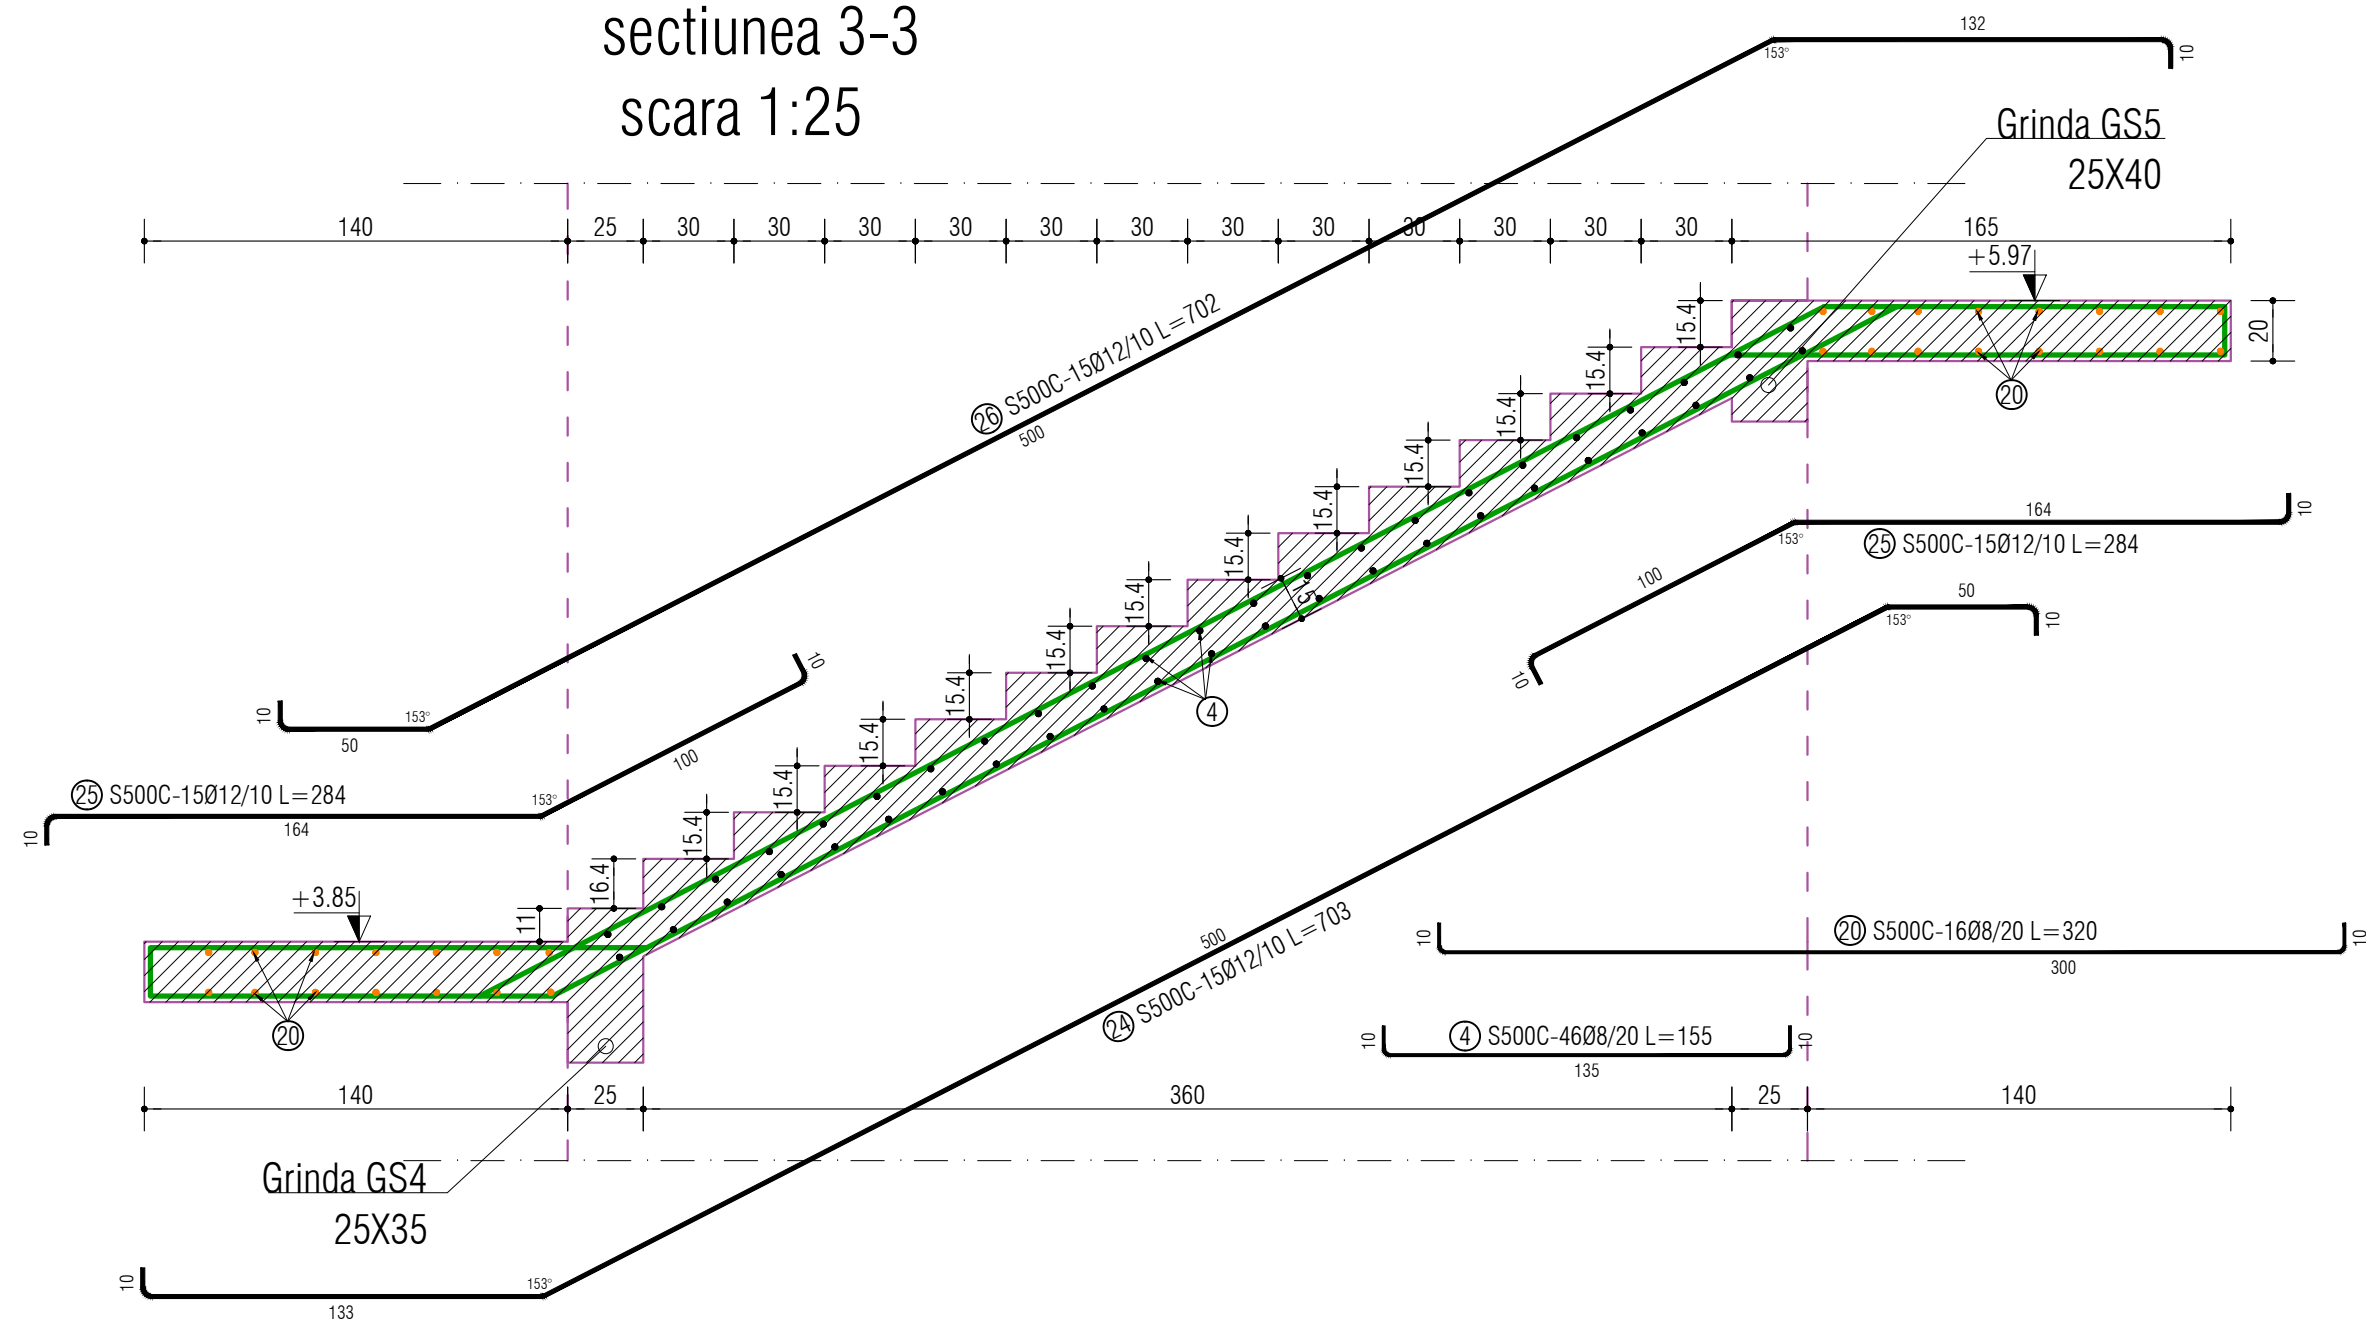






DETALIU DISTANTIER MONTARE ARMATURI
scara 1:10

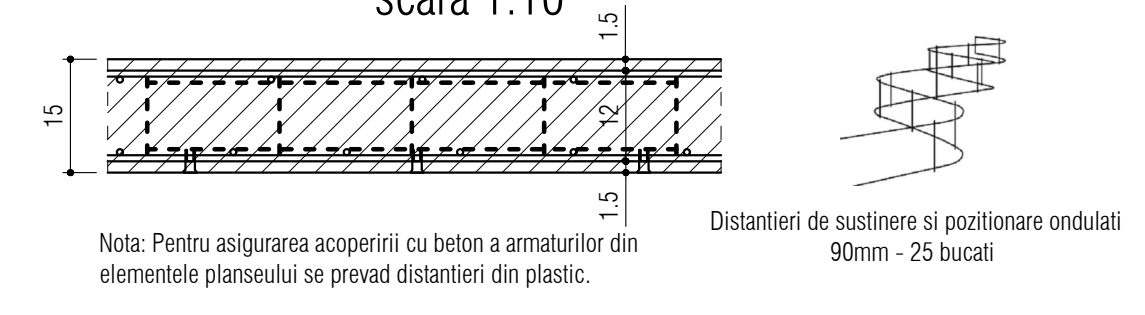

DETALIU DISTANTIER MONTARE ARMATURI
scara 1:10

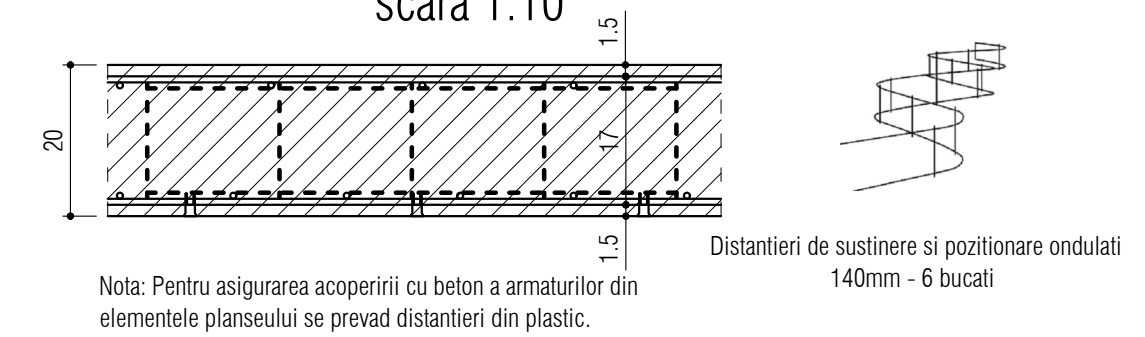

Armare scara exterioroara - 1 buc.
ETAJ 1 -ETAJ 2
sectiunea 4-4
scara 1:25

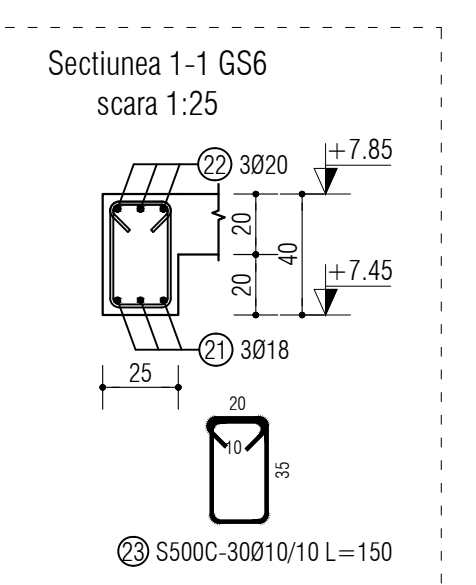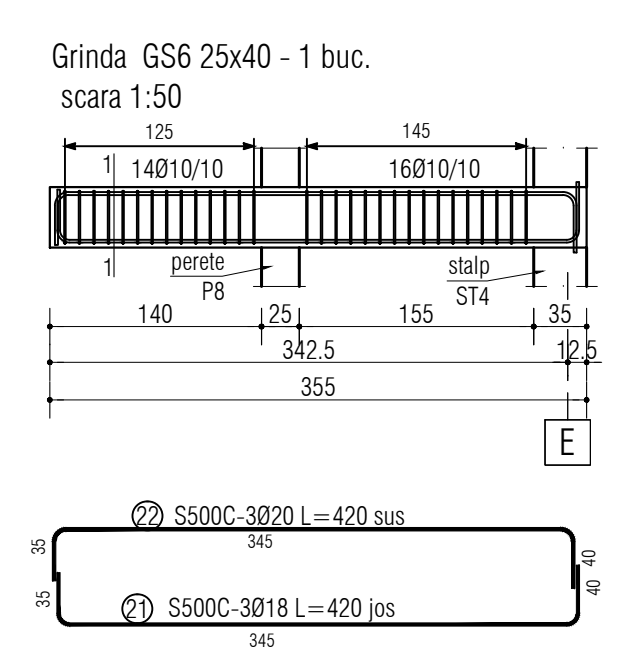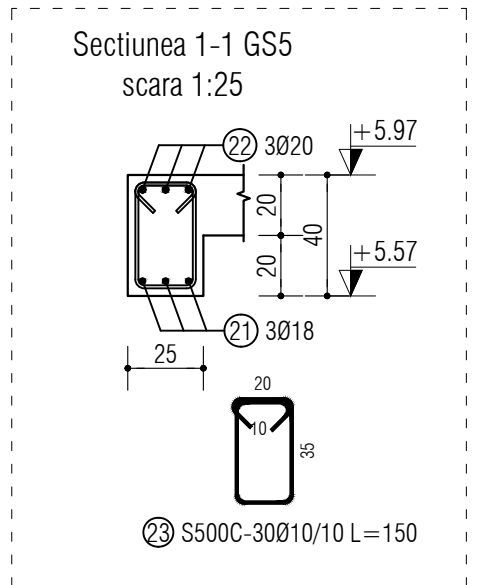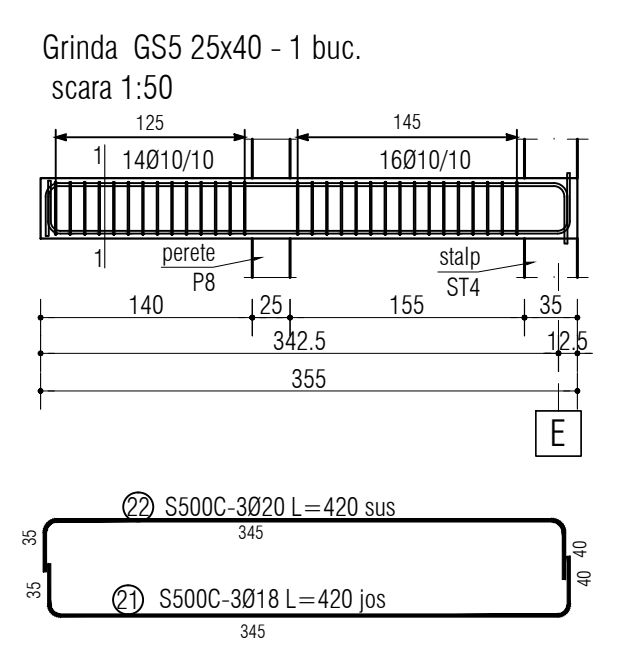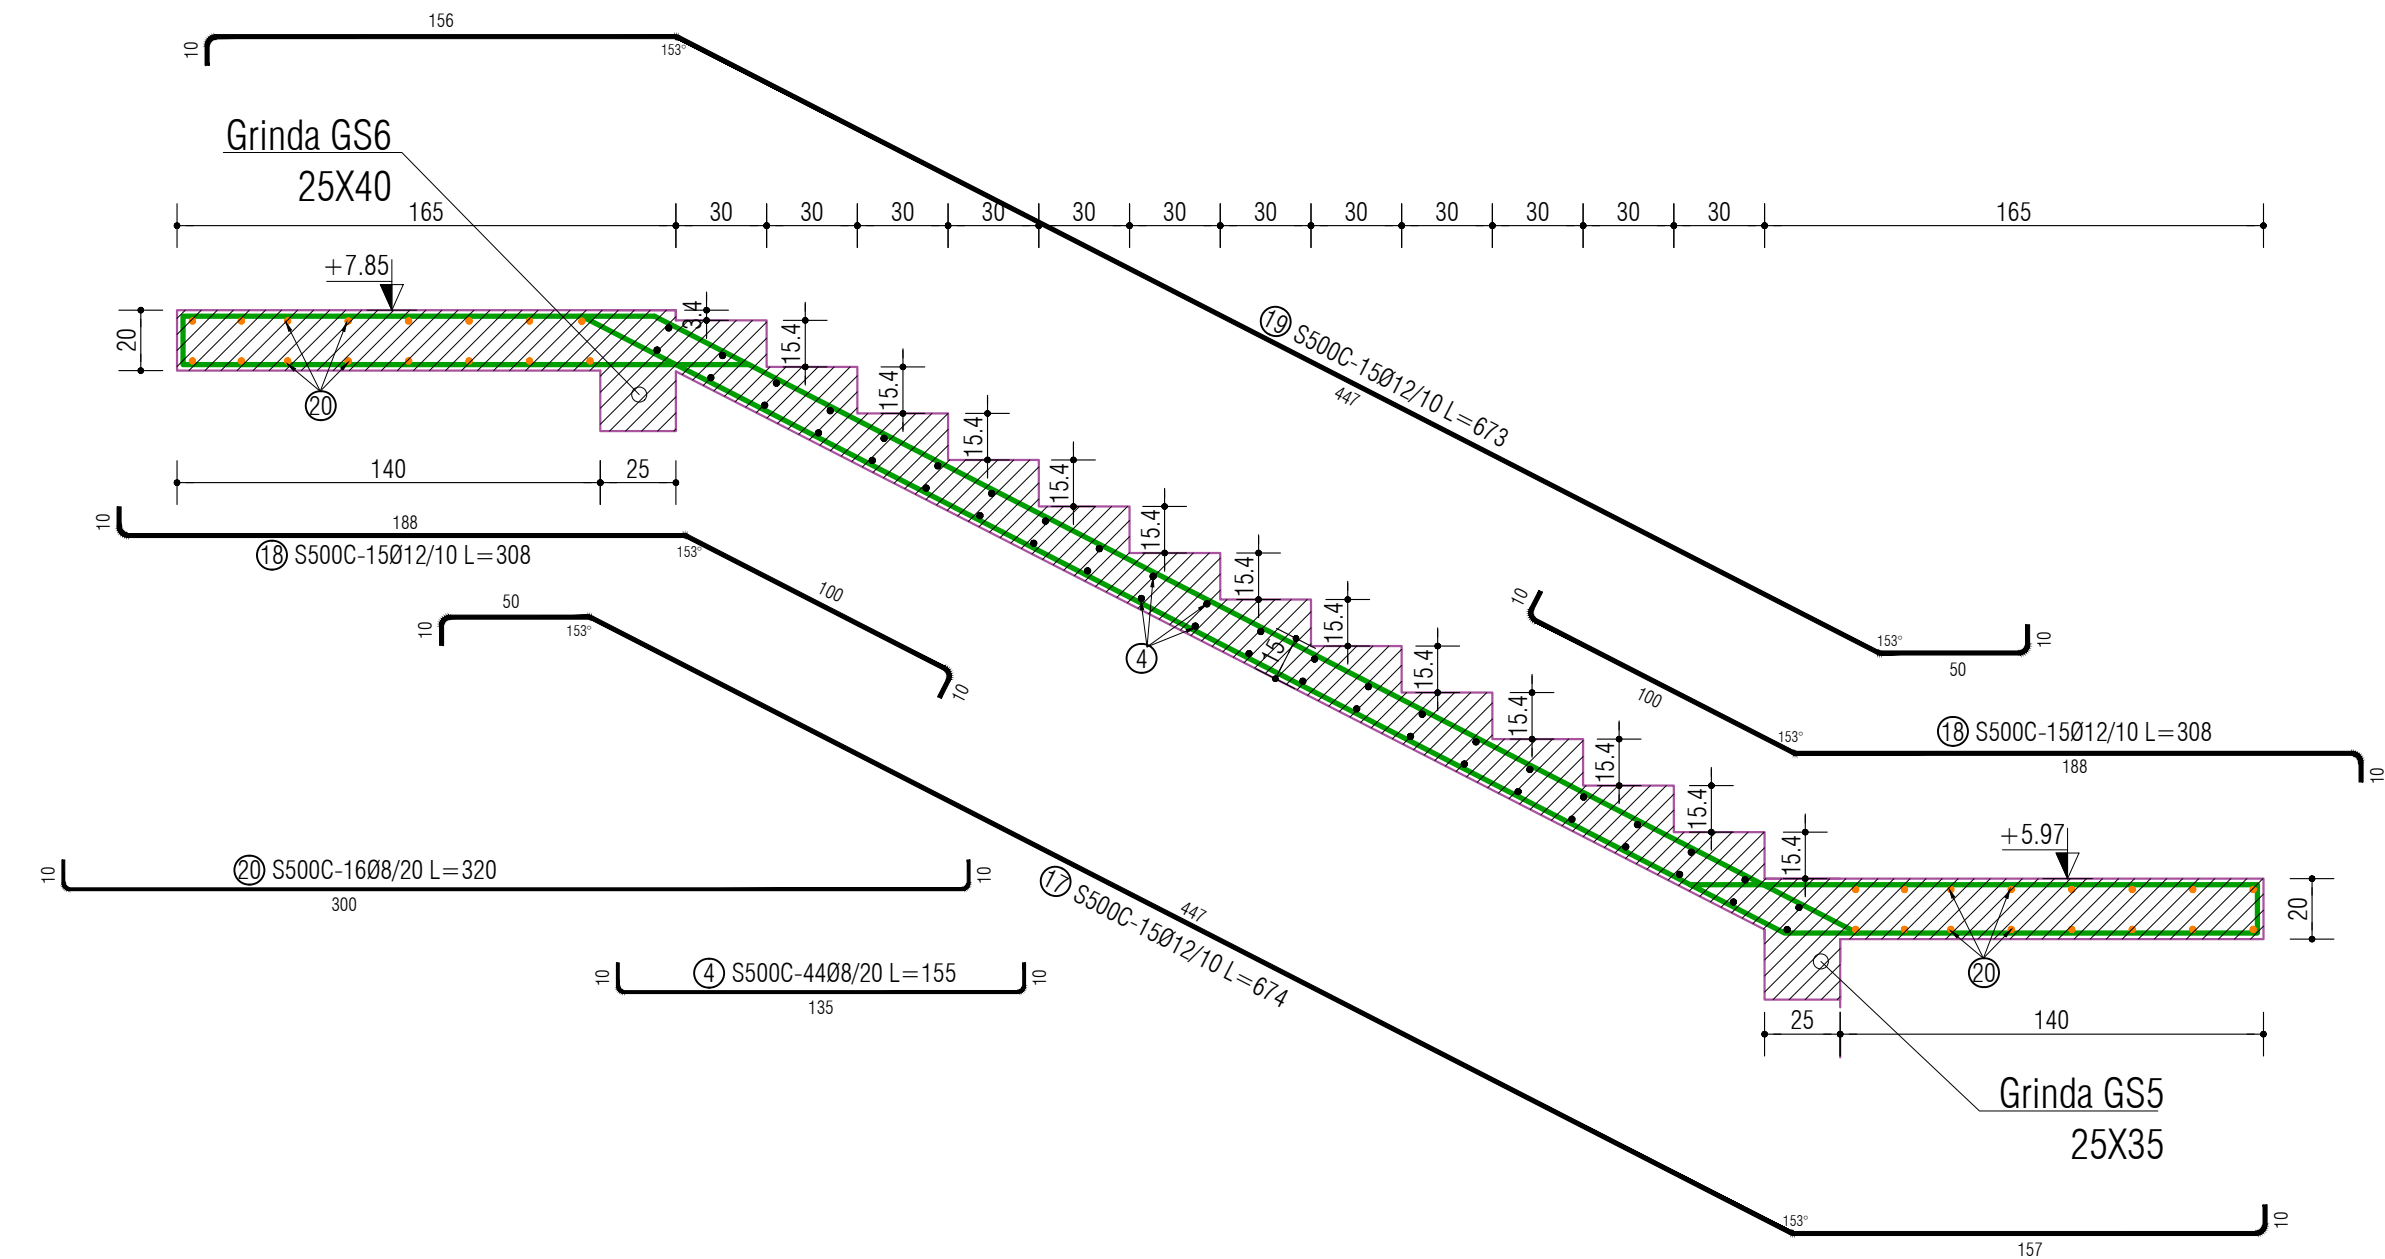

SE CITESTE IMPREUNA CU PLANSA R.01 - R.43

Conform NE 012 2022	
BETON:	- Zona seismică cu caracteristicile: (ag=0,20g;Tc=0,7sec)
C 25/30 -XC1	-Closa de importanta II
ARMATURA:	-Categoria de importanta "B"
S500C (B500C; S 500)	

PROIECTANT GENERAL					
	S.C. EURODRAFT PROJECT DESIGN S.R.L. Savaneze, nr. Măgolinoi, nr 14, jud. Timis CUIJ 30102709; OMC: 1951/2014 Tel: 0720 315 007; Fax: 0356 482 737 E-mail: ofis@eurodraftprojectdesign.ro				
VERIFICATOR/ EXPERT		NUME	SEMNTURA	CERINTA	A1
PROIECTANT SPECIALTATE: S.C. DB PRO STRUCTURES S.R.L.				Beneficiar:	REFERAT / EXPERTIZA NR./ DATA
C.U.I.RO36255978 Timisoara, str. J.H.Pestalotzi,					
J35/1901/29.06.2016 nr. 22, jud. Timis tel: 04720823446					
SPECIFICATIE		NUME	SEMNTURA	COMUNA MOSNITA NOUA	
VERIFICAT:		ing. Dorutu Alexandru		Nr. pr. 96/2025	
PROIECTAT:		ing. Dorutu Alexandru		Faza : D.T.A.C.+ P.T.	
DESENAT:		ing. Dorutu Alexandru			