



DETALII ARMARE PERETE P1-25x225
1 buc. - scara 1:25

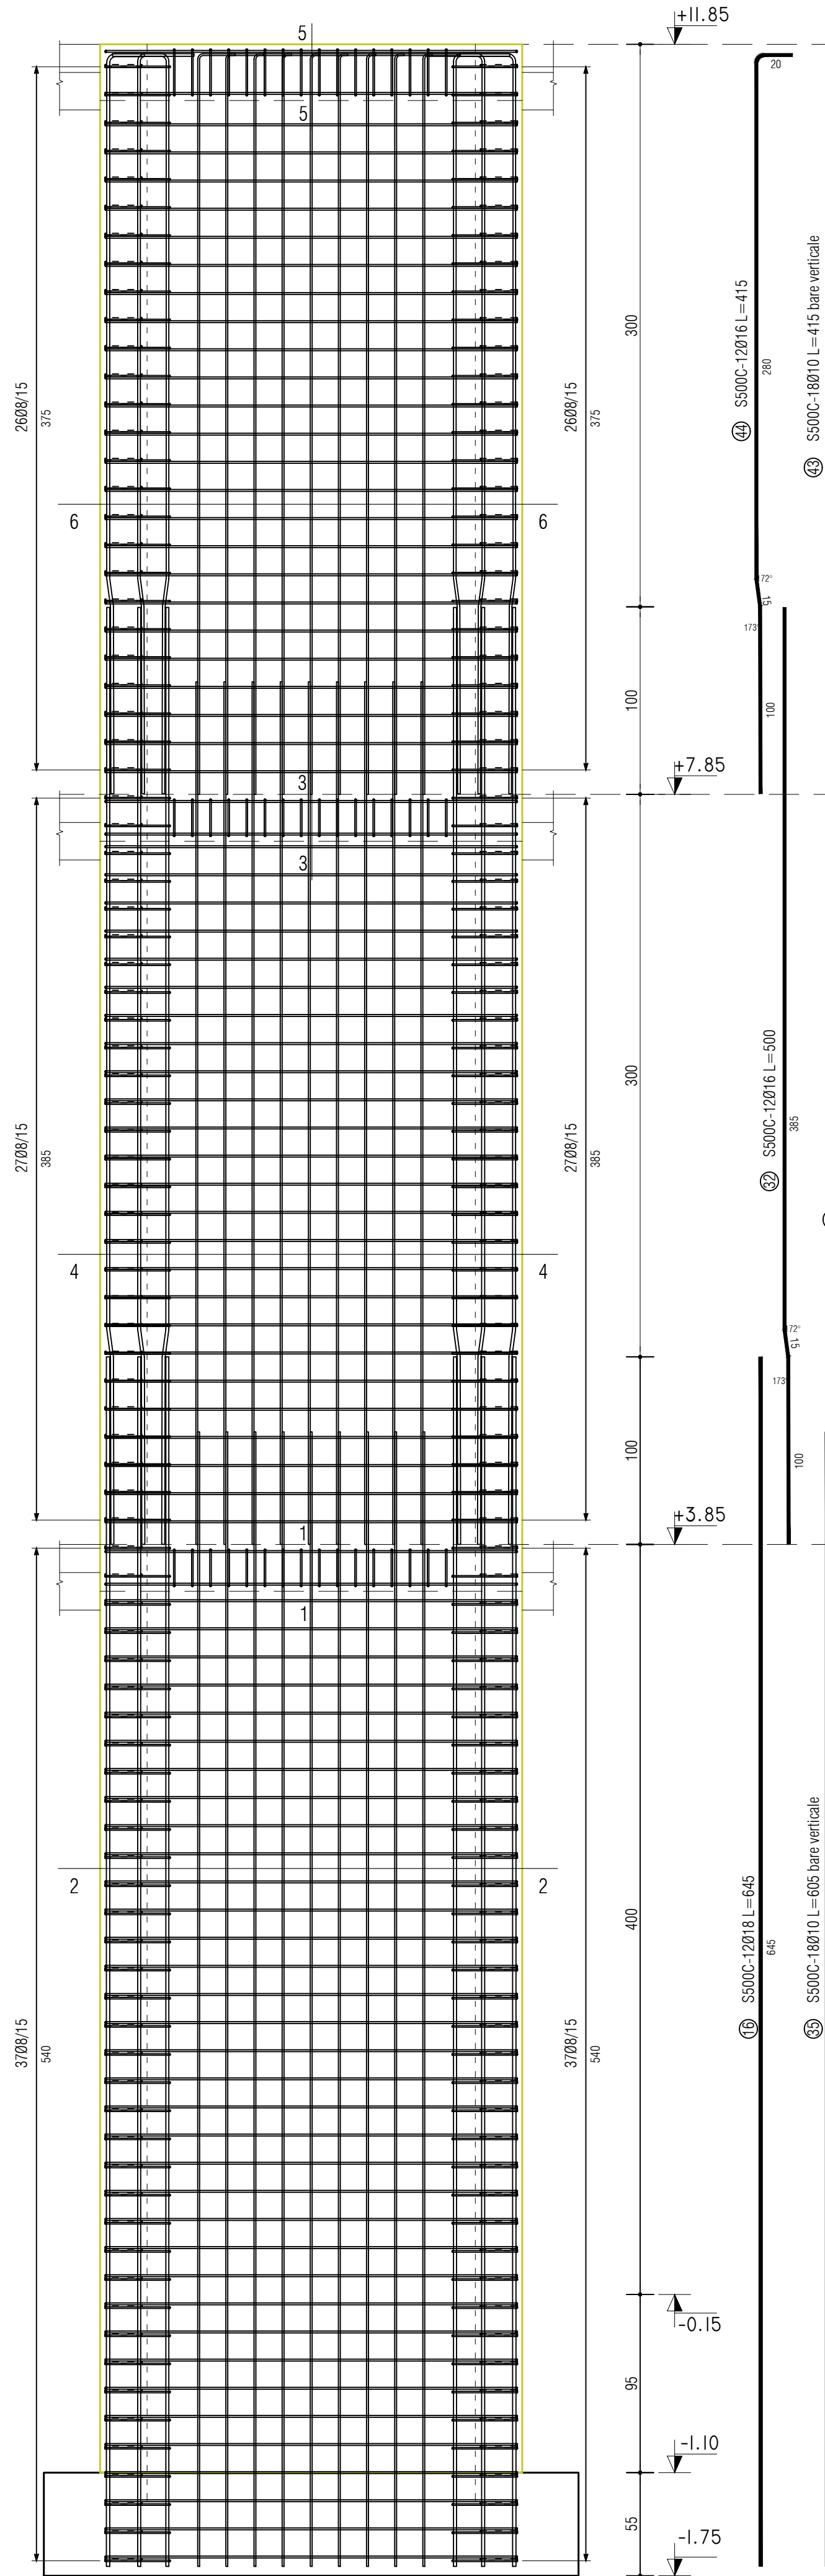


> ETAJ 2 <


Sectiunea 5-5 perete P1
1 buc. - scara 1:25

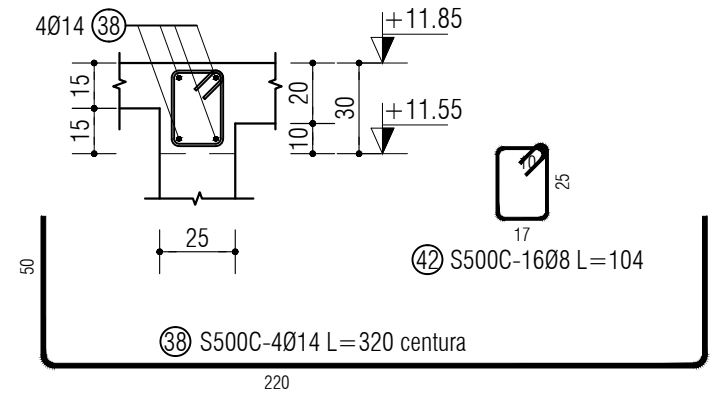


Sectiunea 6-6 perete P1
1 buc. - scara 1:25

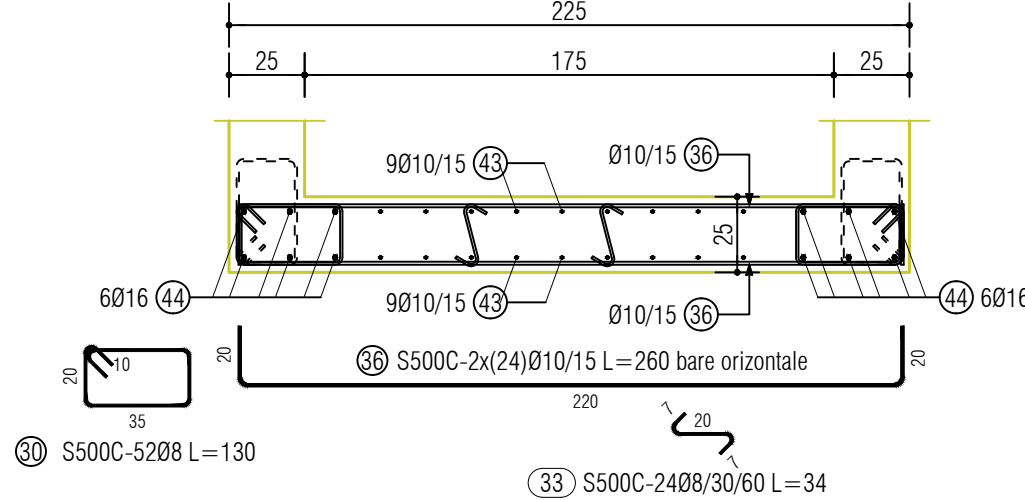


Sectiunea 3-3 perete P1
1 buc. - scara 1:25

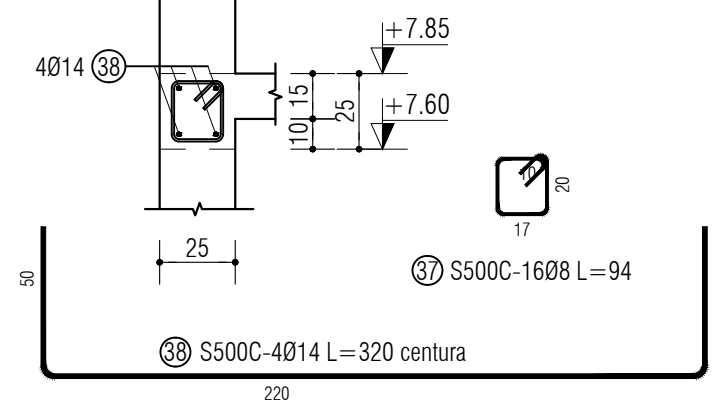


Sectiunea 4-4 perete P1
1 buc. - scara 1:25

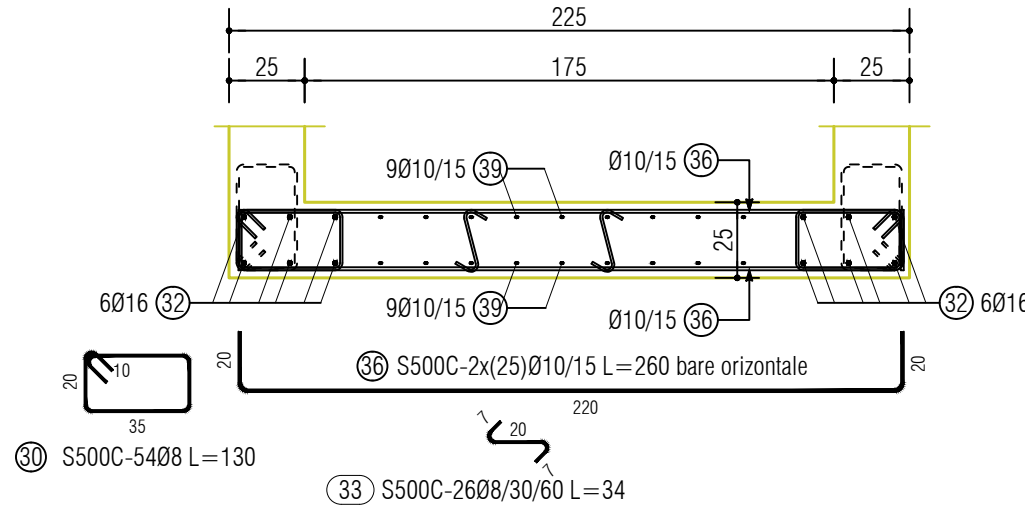


Sectiunea 1-1 perete P1
1 buc. - scara 1:25

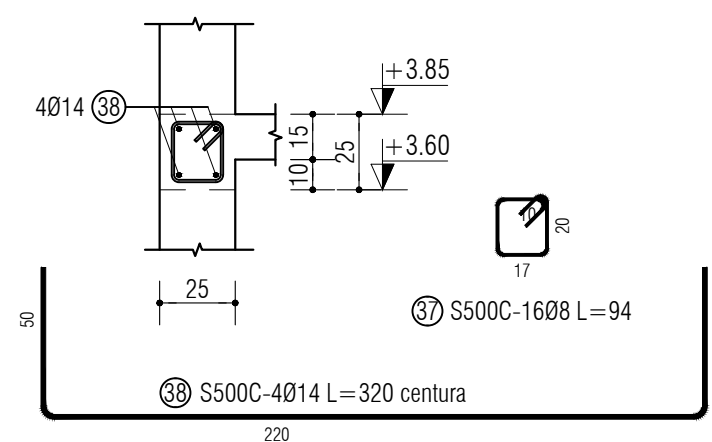

Sectiunea 2-2 perete P1
1 buc. - scara 1:25

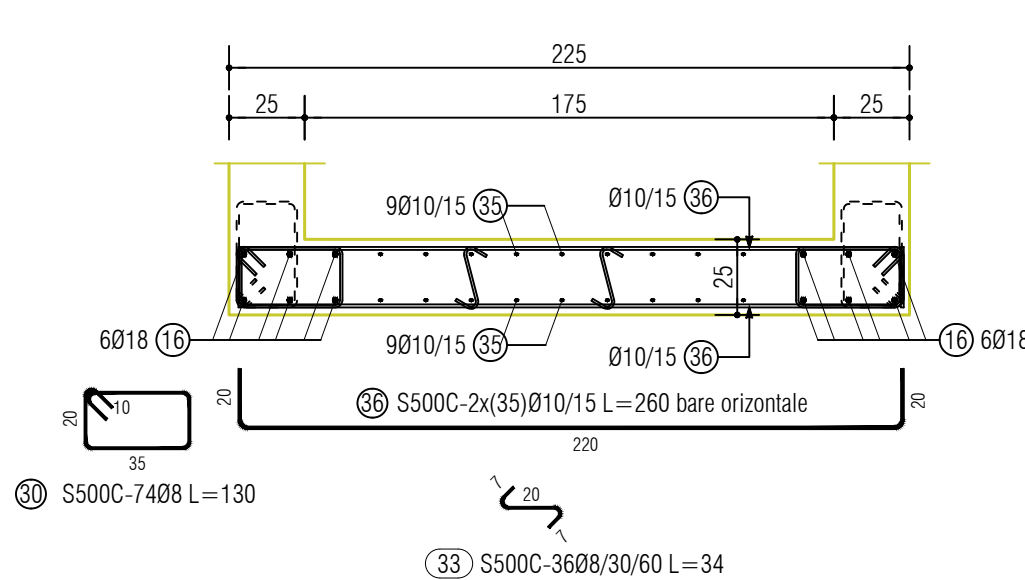


DETALII ARMARE PERETE P2-25x235
1 buc. - scara 1:25

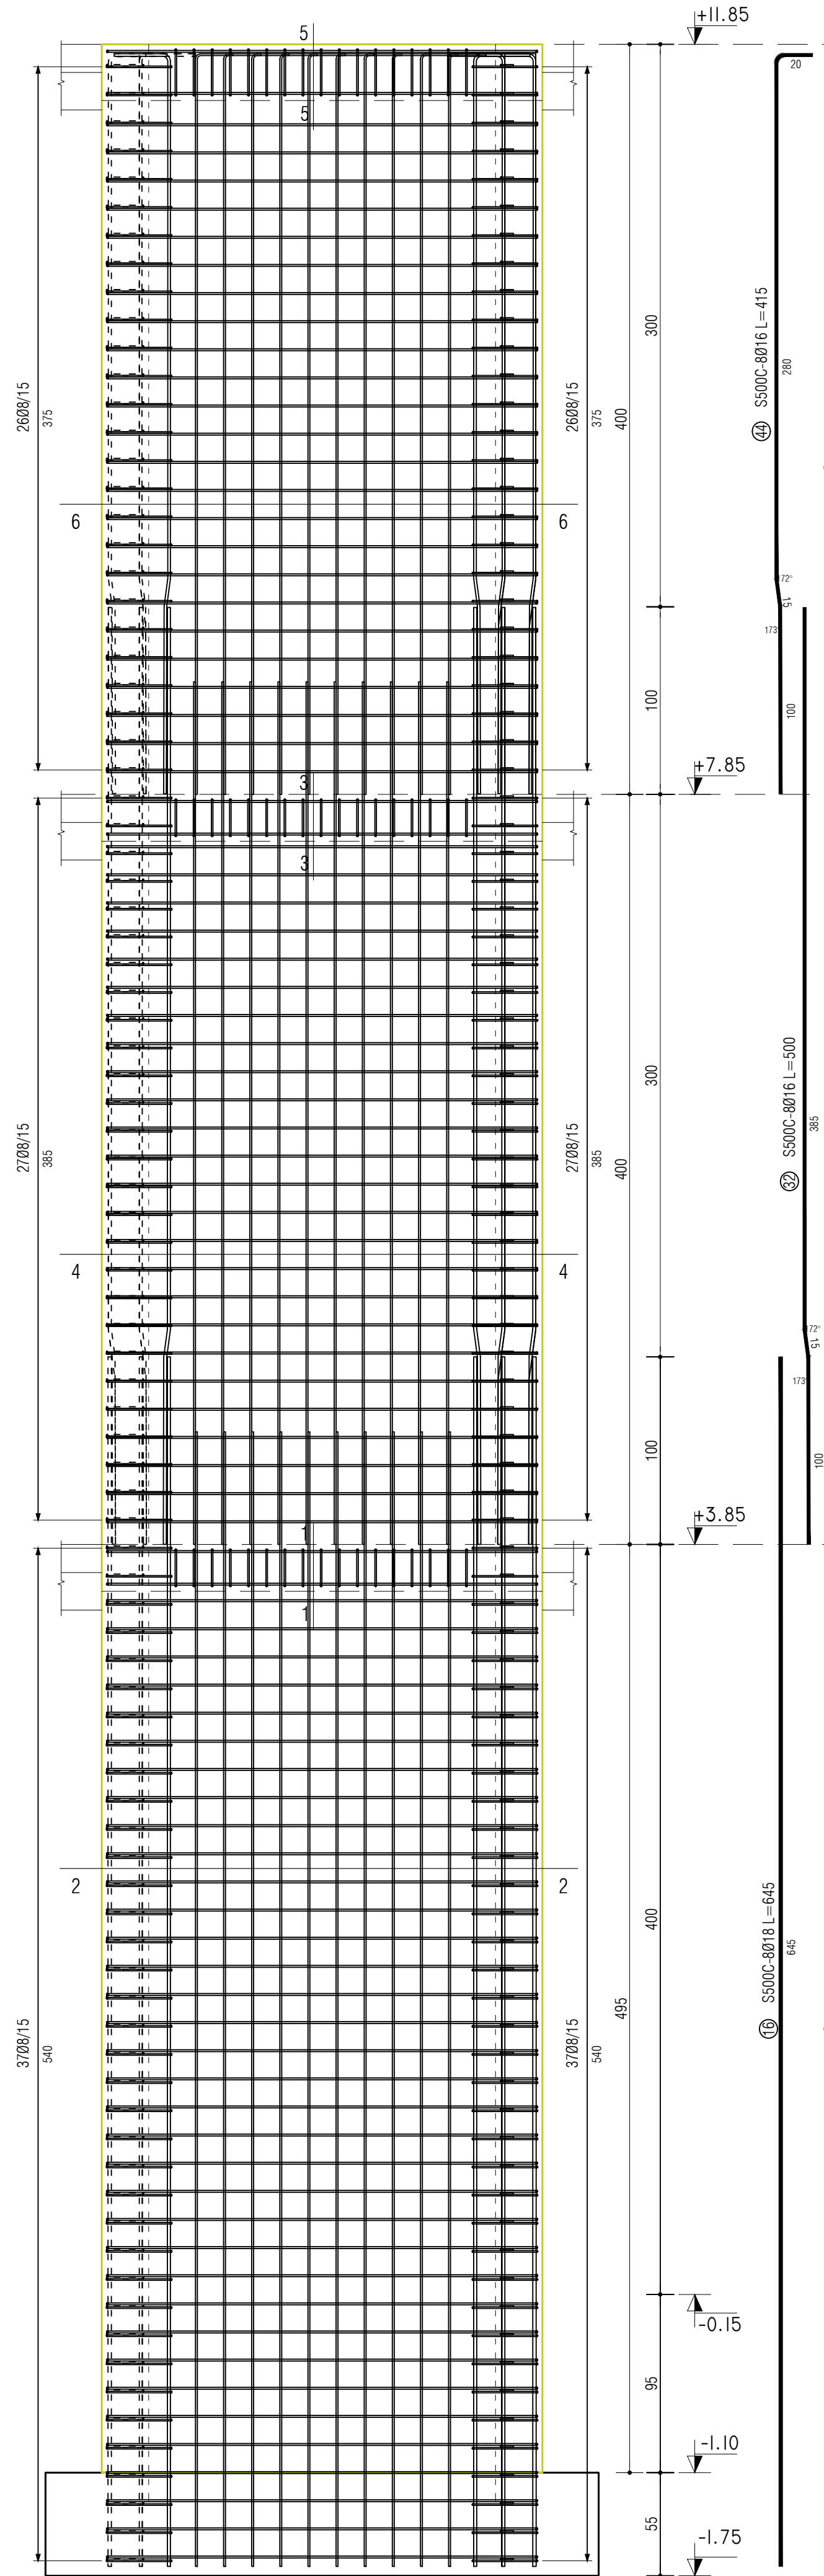


> ETAJ 2 <


Sectiunea 5-5 perete P2
1 buc. - scara 1:25

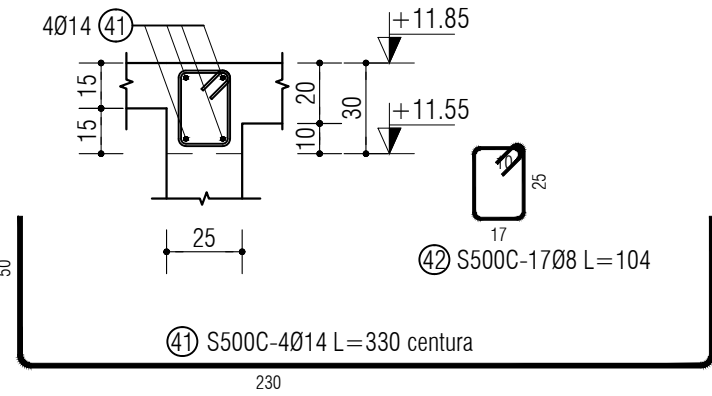


Sectiunea 6-6 perete P2
1 buc. - scara 1:25

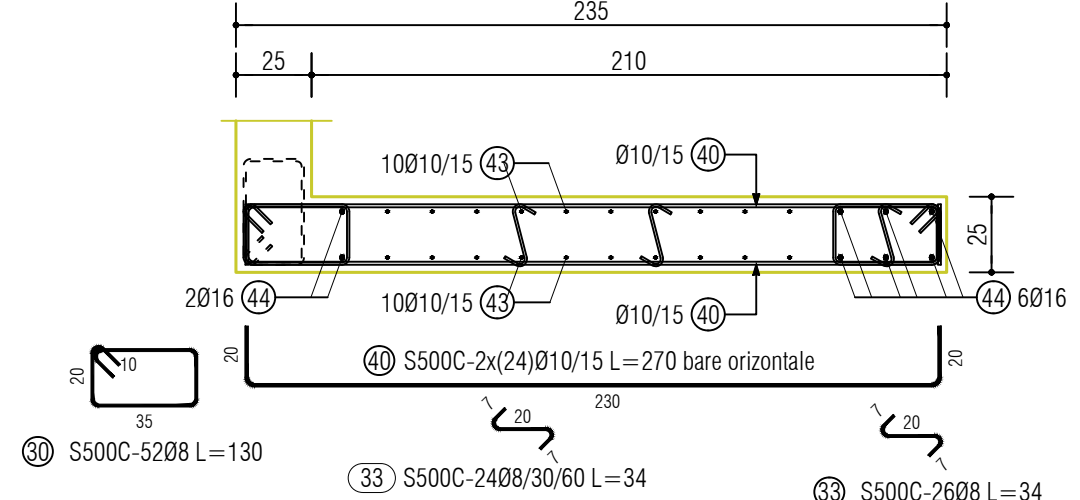


Sectiunea 3-3 perete P1
1 buc. - scara 1:25

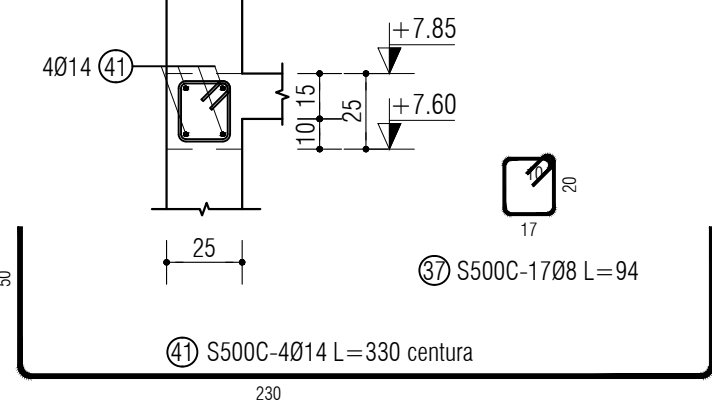


Sectiunea 4-4 perete P2
1 buc. - scara 1:25

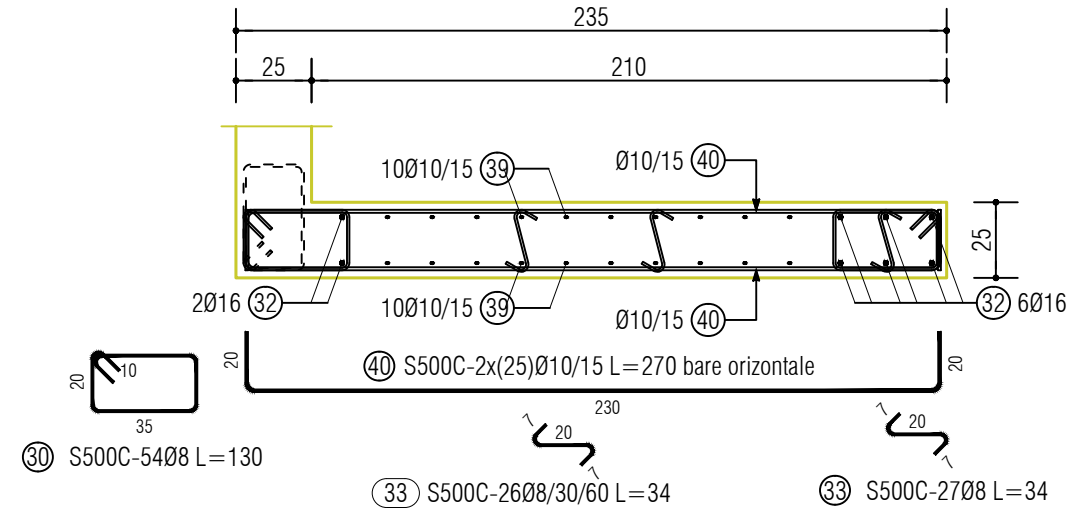

Sectiunea 1-1 perete P2
1 buc. - scara 1:25

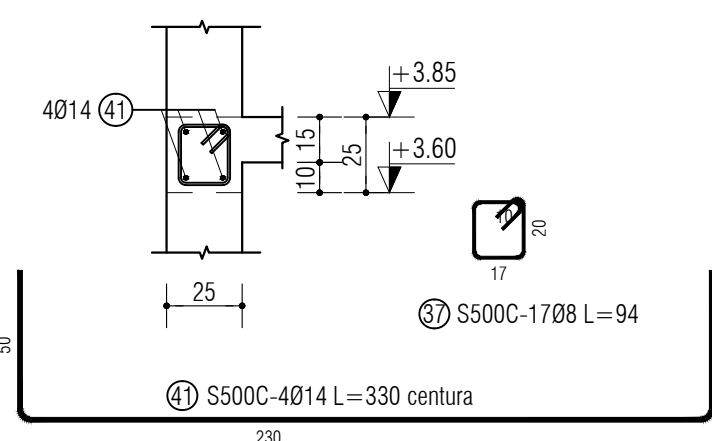

Sectiunea 2-2 perete P2
1 buc. - scara 1:25

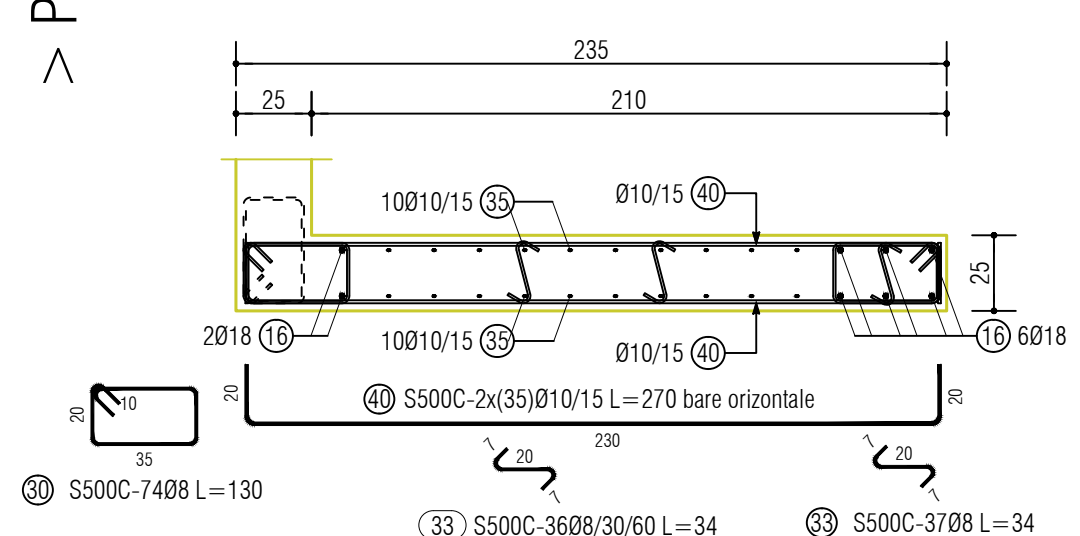

Conform NE 012 2022
• BETON:
- C 25/30 -XC1
• ARMATURA:
- S500C (B500C; S 500)

SE CITESTE IMPREUNA CU PLANSA R.01 - R.43

-Zona seismică cu caracteristicile:
($a_g=0,20g; T_c=0,7sec$)
-Clasa de importanta II
-Categorie de importanta "B"

PROIECTANT GENERAL			
S.C. EURODRAFT PROJECT DESIGN S.R.L. Sărmășeni, str. Magrelei, nr.14, jud. Timiș CUI: RO202707202; SIRC: J35/57/2014; Tel: 0720 315 097; Fax: 0236 467 797 E-mail: office@eurodraftprojectdesign.ro			
VERIFICATOR/ EXPERT	NUME	SEMNATURA	CERINTA
PROIECTANT SPECIALITATE: S.C. DB PRO STRUCTURES S.R.L. C.U.I. RO36255978 J35/1901/29.06.2016	Timișoara, str. J.H. Pestalozzi, nr. 22, jud. Timiș	tel. +40720823446	
SPECIFICATIE	NUME	SEMNATURA	Scara/Format: 1:25 A1
VERIFICAT:	ing. Donțu Alexandru		
PROIECTAT:	ing. Donțu Alexandru		
DESENAT:	ing. Donțu Alexandru		
Data: 2025			

REFERAT / EXPERTIZA NR./ DATA	
Beneficiar:	COMUNA MOSNITA NOUA
Nr. pr.	96/2025
Faza:	D.T.A.C.+ P.T.
Nr. pl.	R.11