

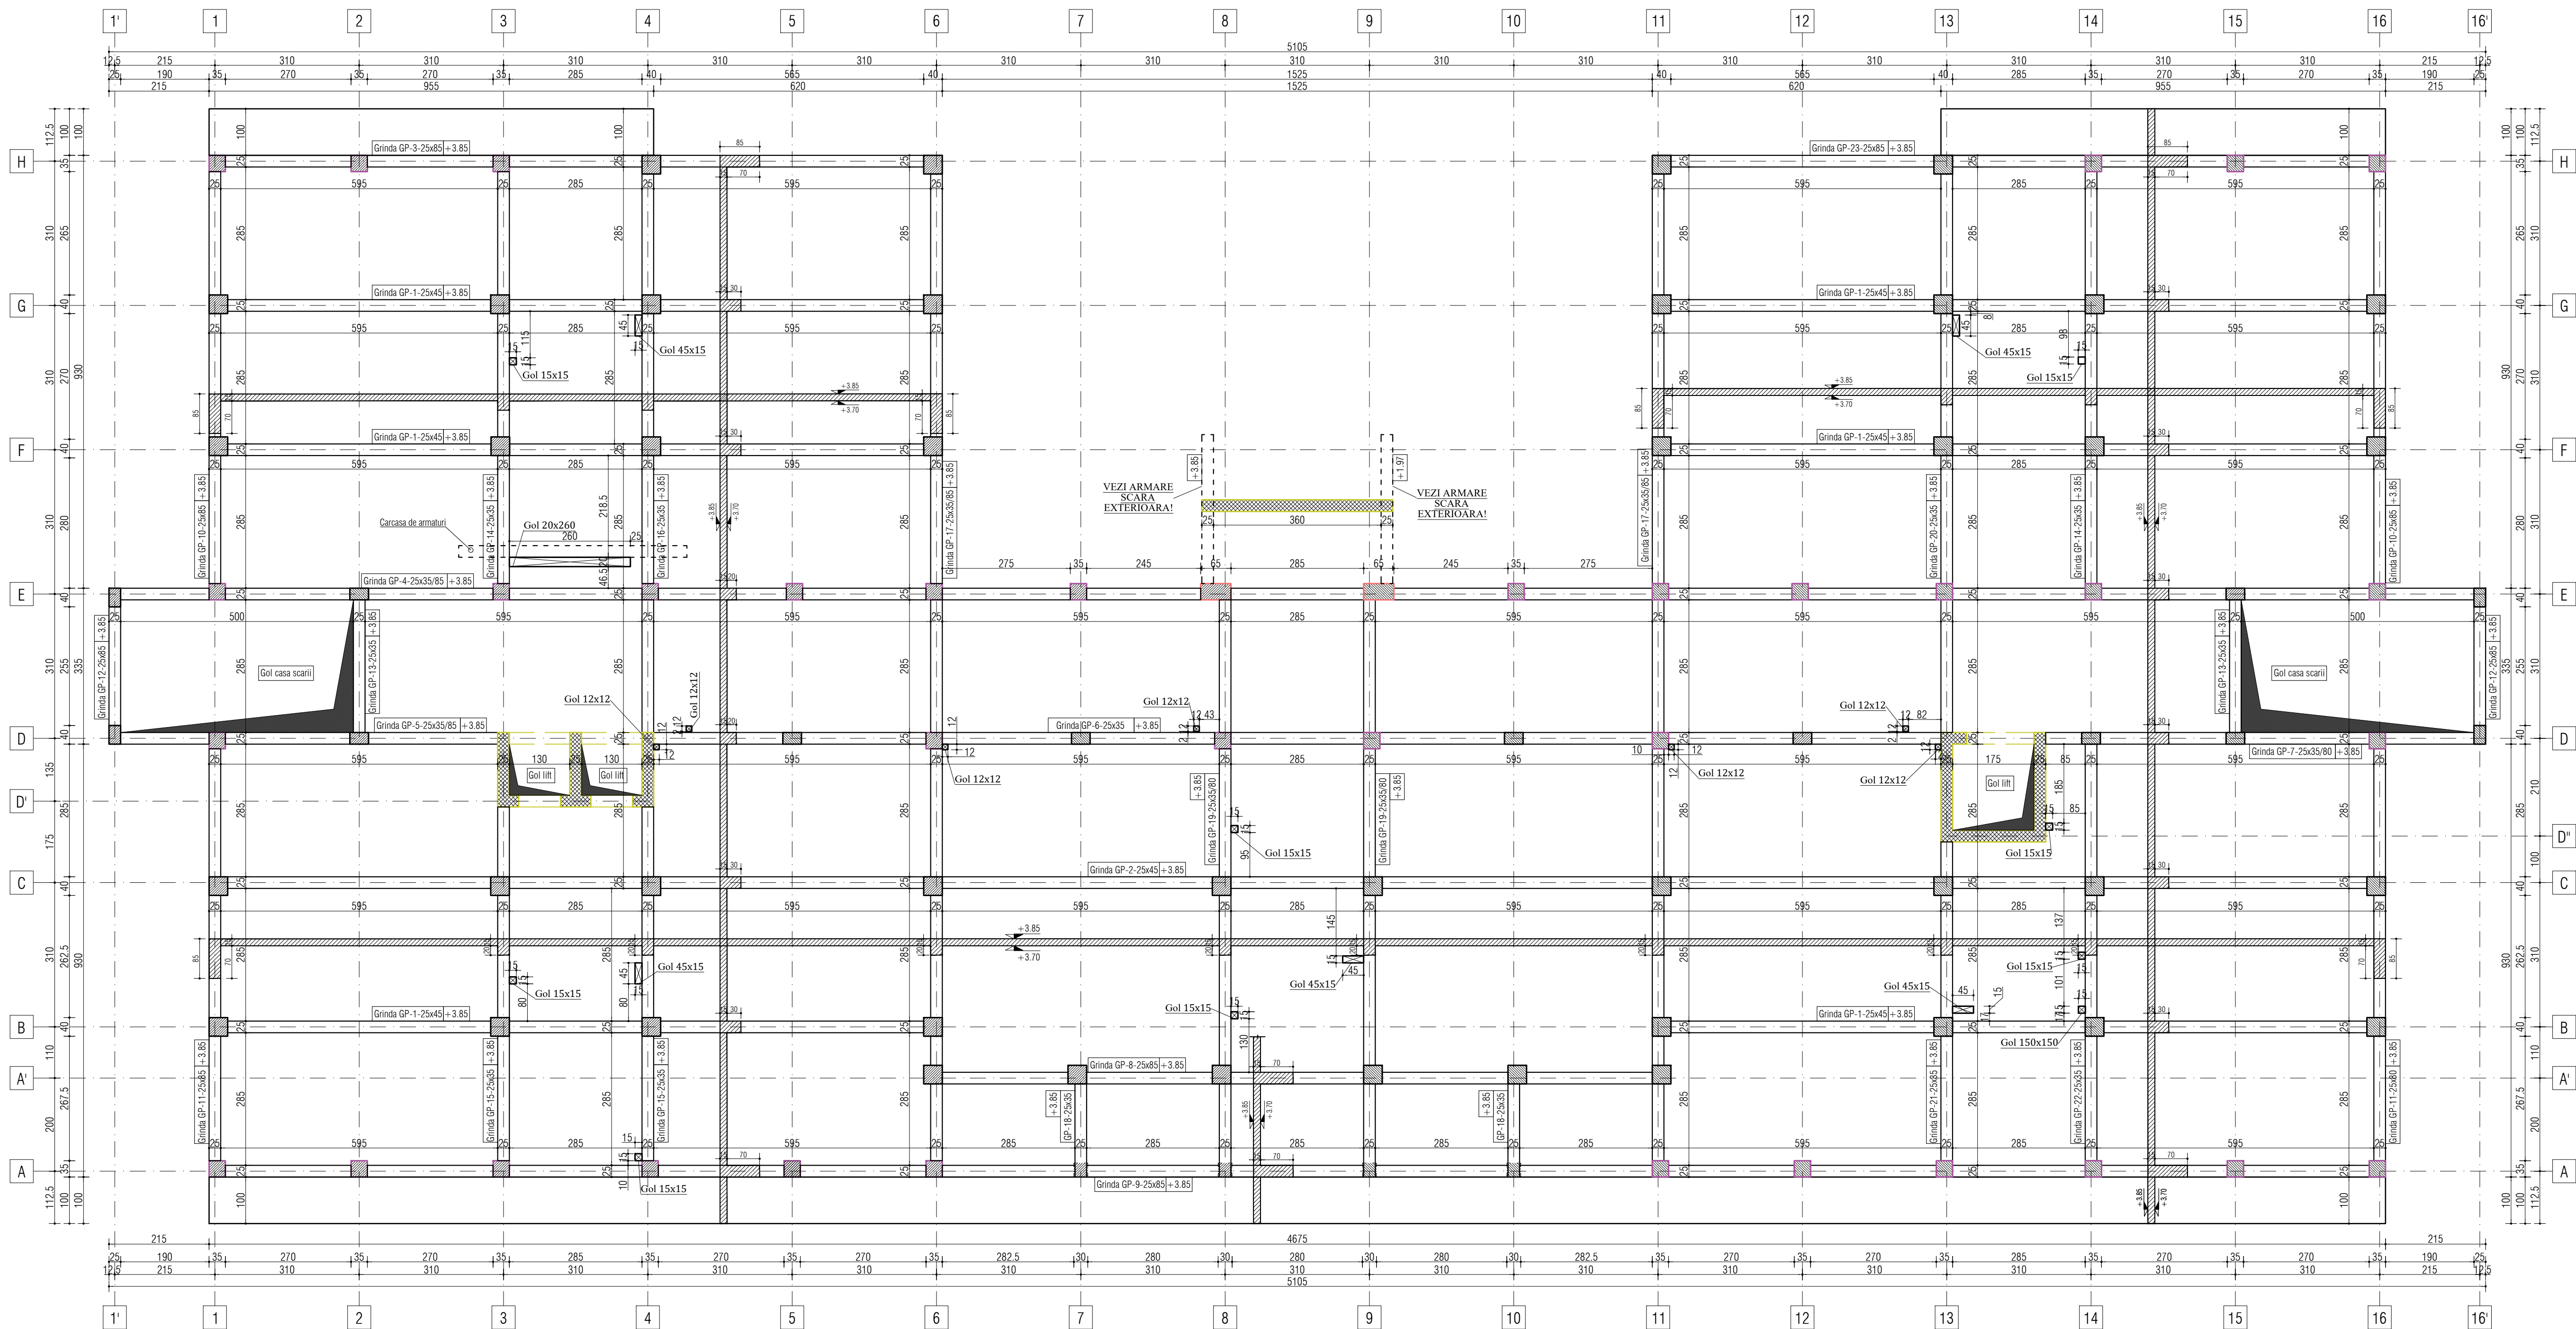
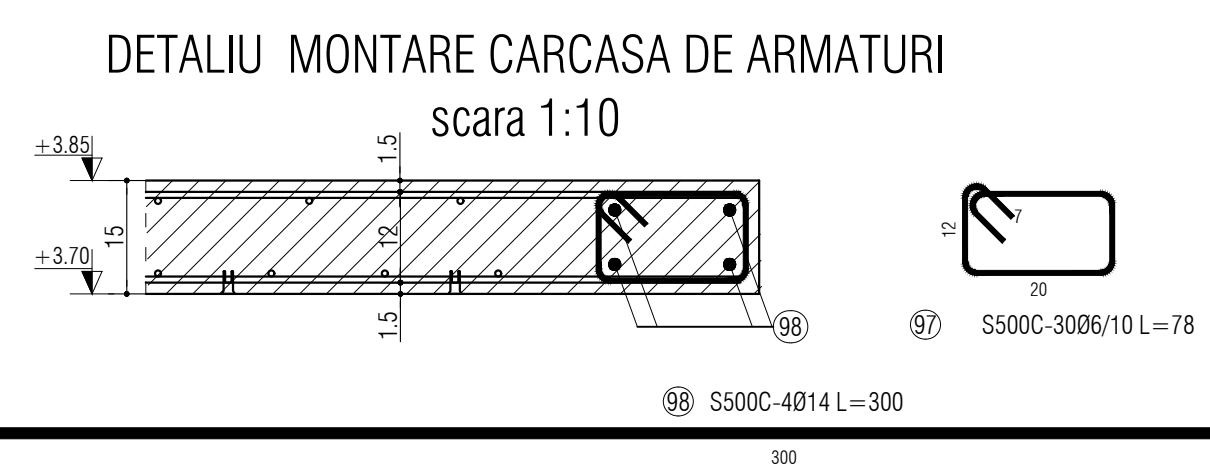
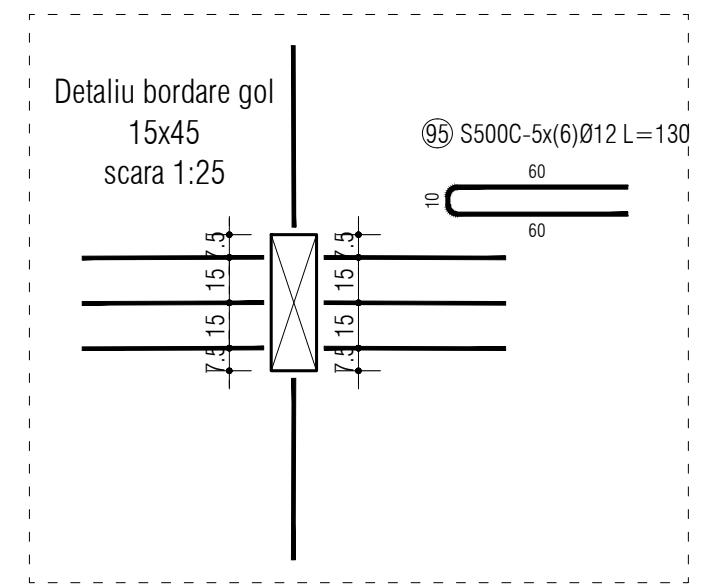


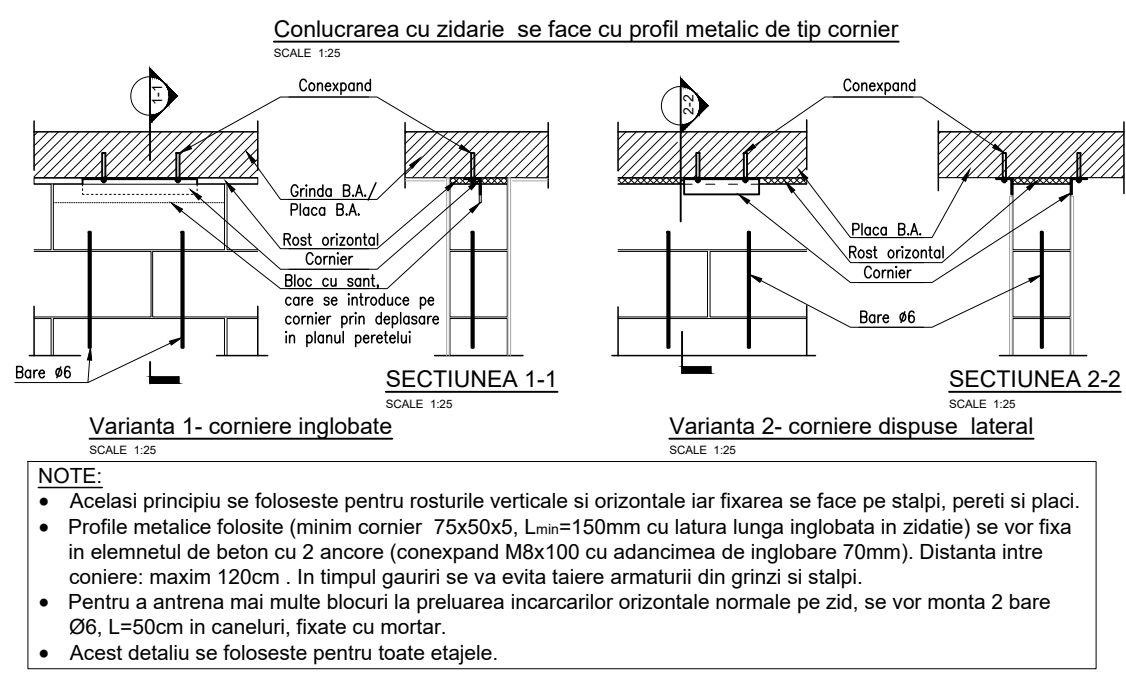

PLAN COFRAJ PLANSEU PARTER
scara 1:75

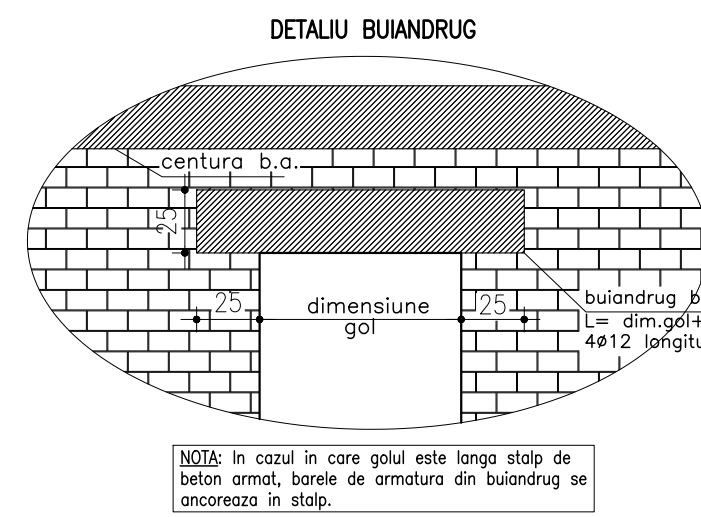

SE CITESTE IMPREUNA CU PLANSA R.01 - R.43

Conform NE 012 2022
• BETON:
- C 25/30 - XC1
• ARMATURA:
- S500C (B500C; S 500)

-Zona seismică cu caracteristicile:
($ag=0,20g; T_c=0,7sec$)
-Clasa de importantă II
-Categorie de importantă "B"

PROIECTANT GENERAL				REFERAT / EXPERTIZA NR./ DATA			
EuroDraft				COMUNA MOSNITA NOUA			
VERIFICATOR/ EXPERT				Beneficiar:			
PROIECTANT SPECIALITATE: S.C. DB PRO STRUCTURES S.R.L.				COMUNA MOSNITA NOUA			
C.U.I. RO36255978				Nr. pr. 06/2025			
J35/190129.06.2016				Faza: D.T.A.C.+P.T.			
SPECIFICATIE				Titlu proiect:			
VERIFICAT:				Amplasament:			
PROIECTAT:				Titlu planșă:			
DESENAT:				PLAN COFRAJ PLANSEU PARTER			