

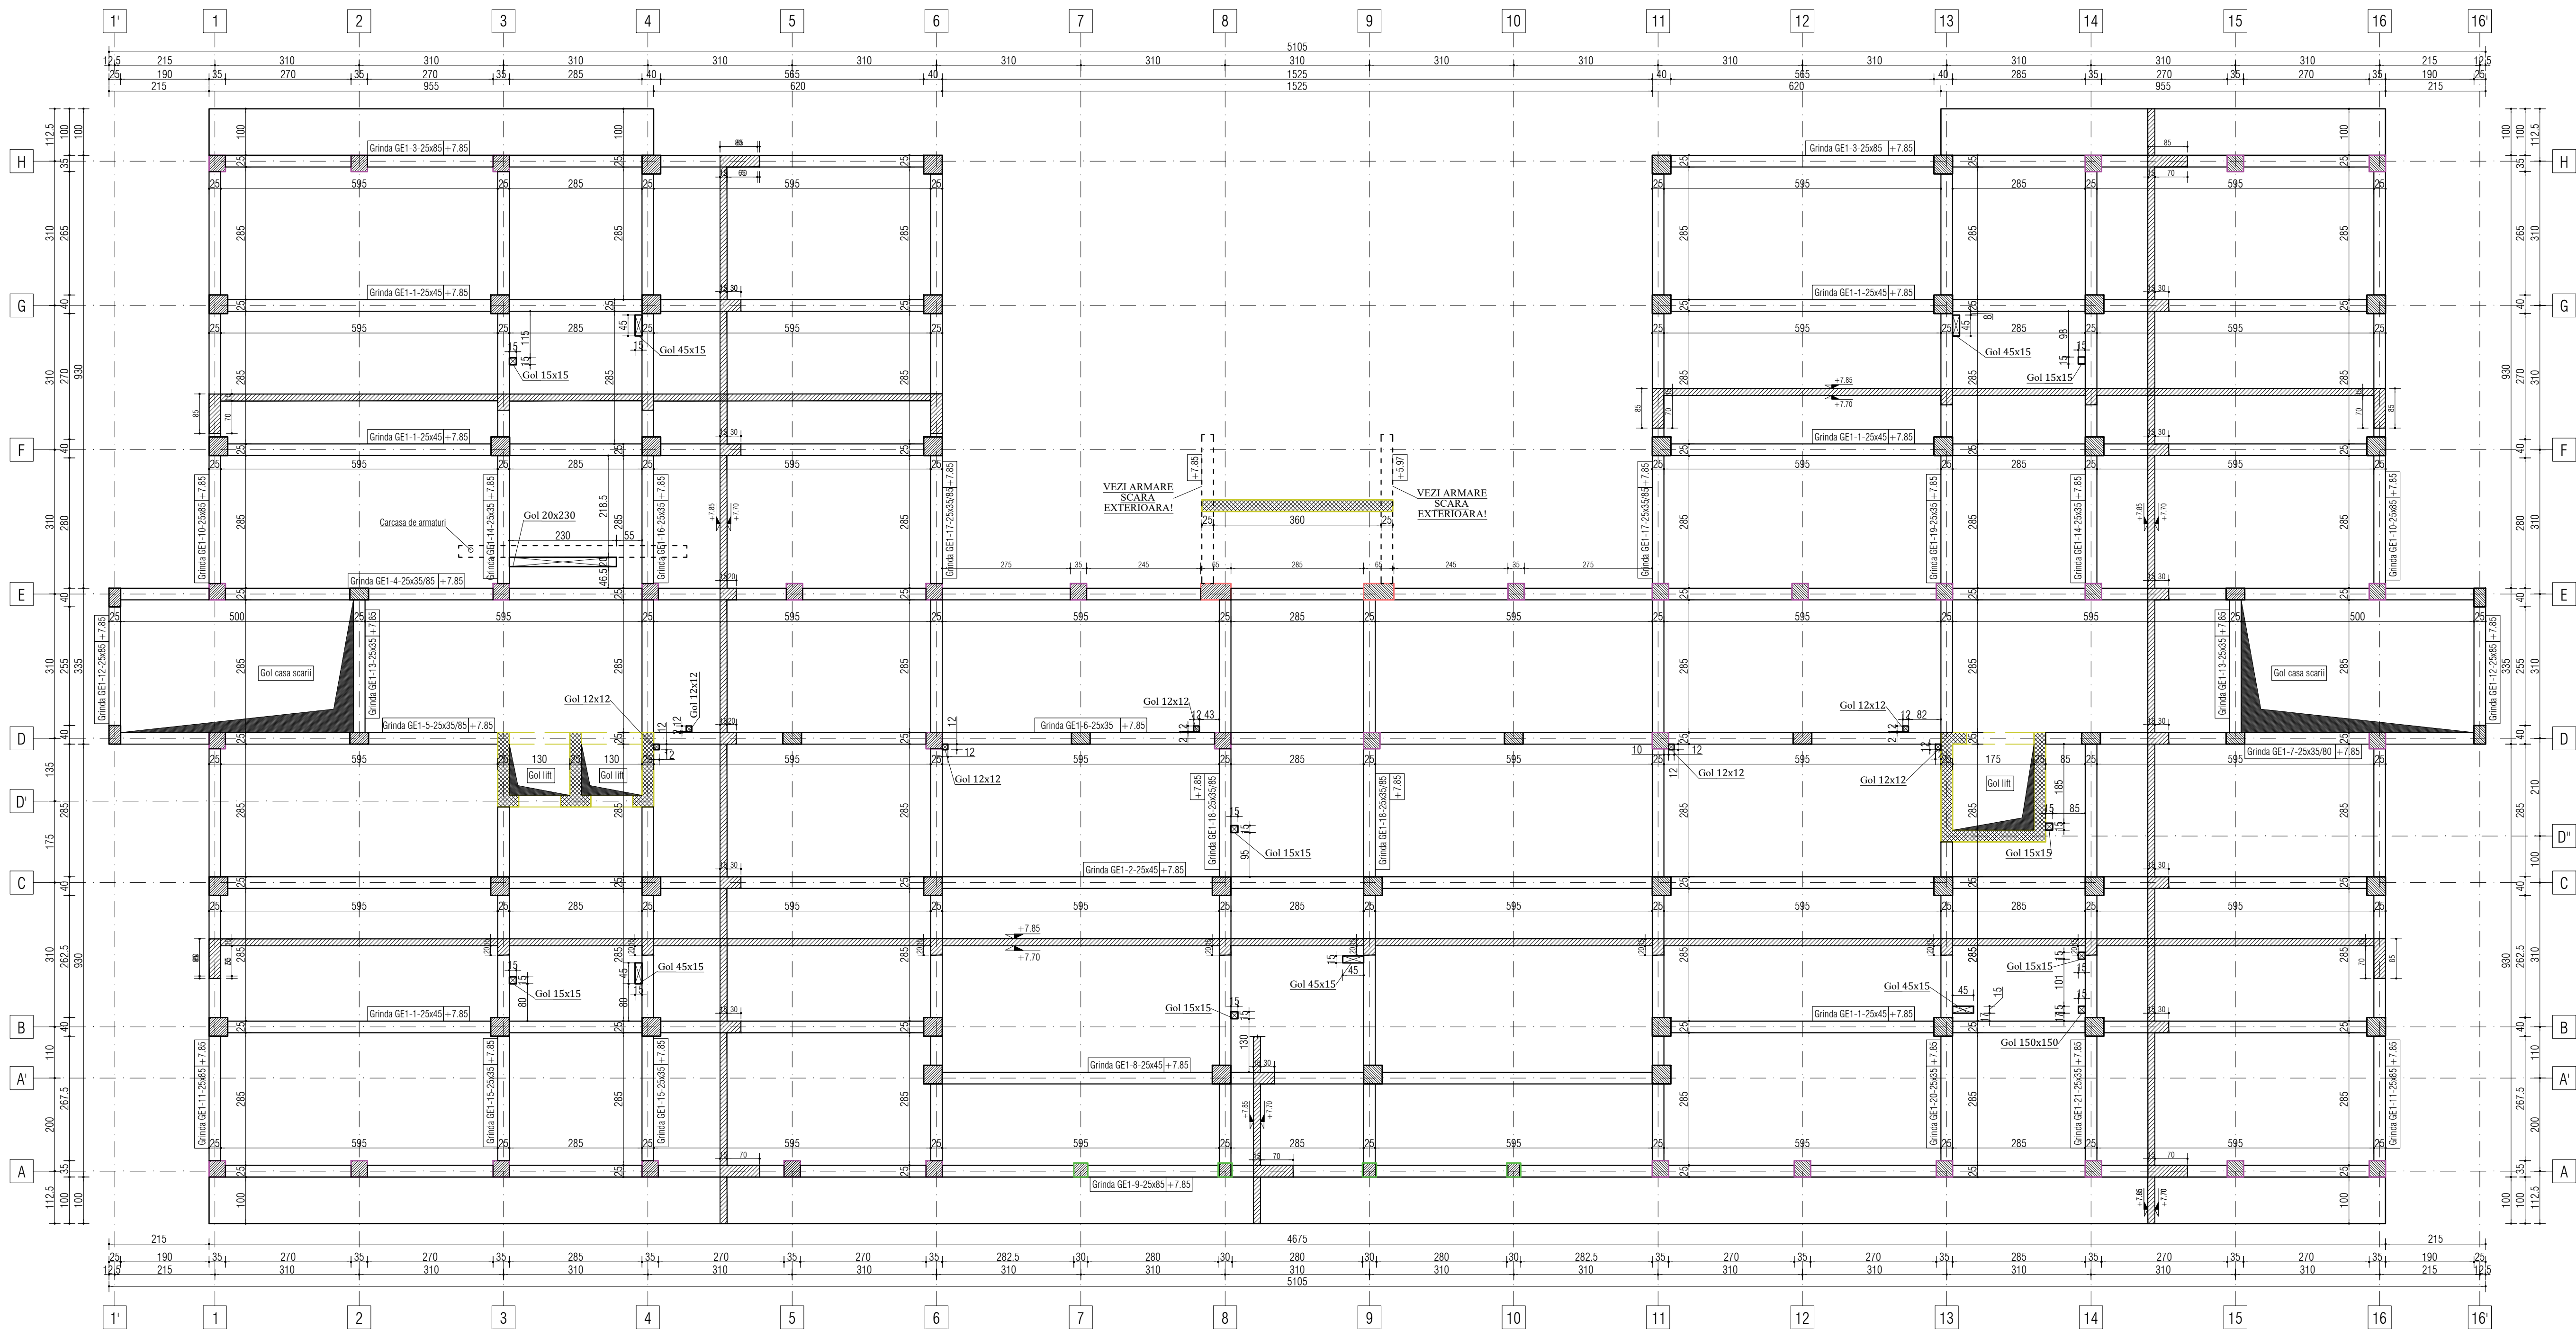
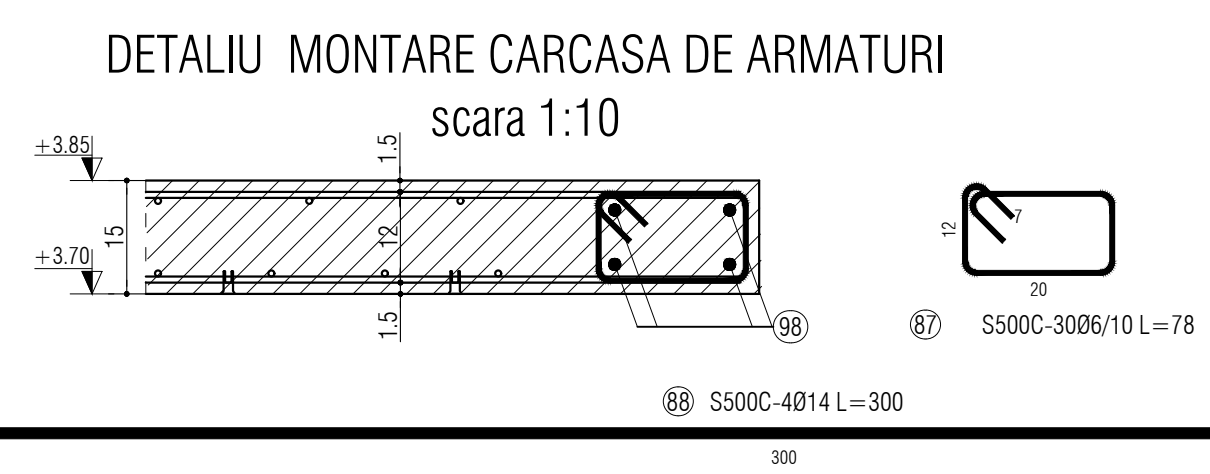
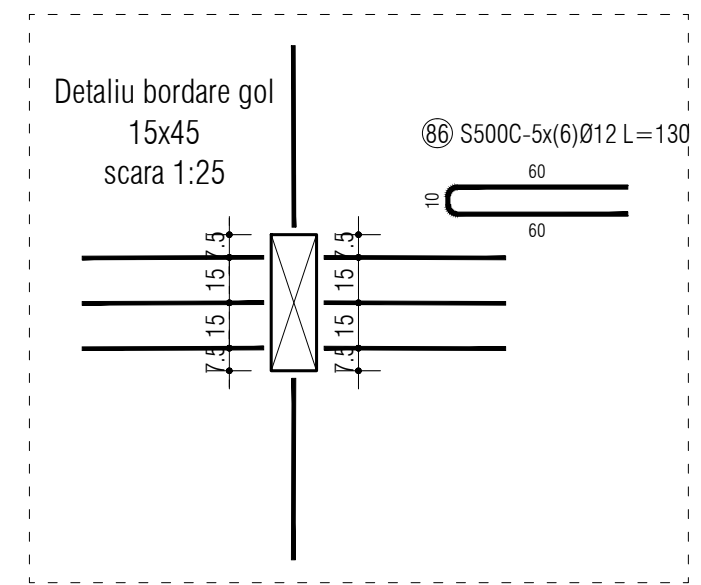


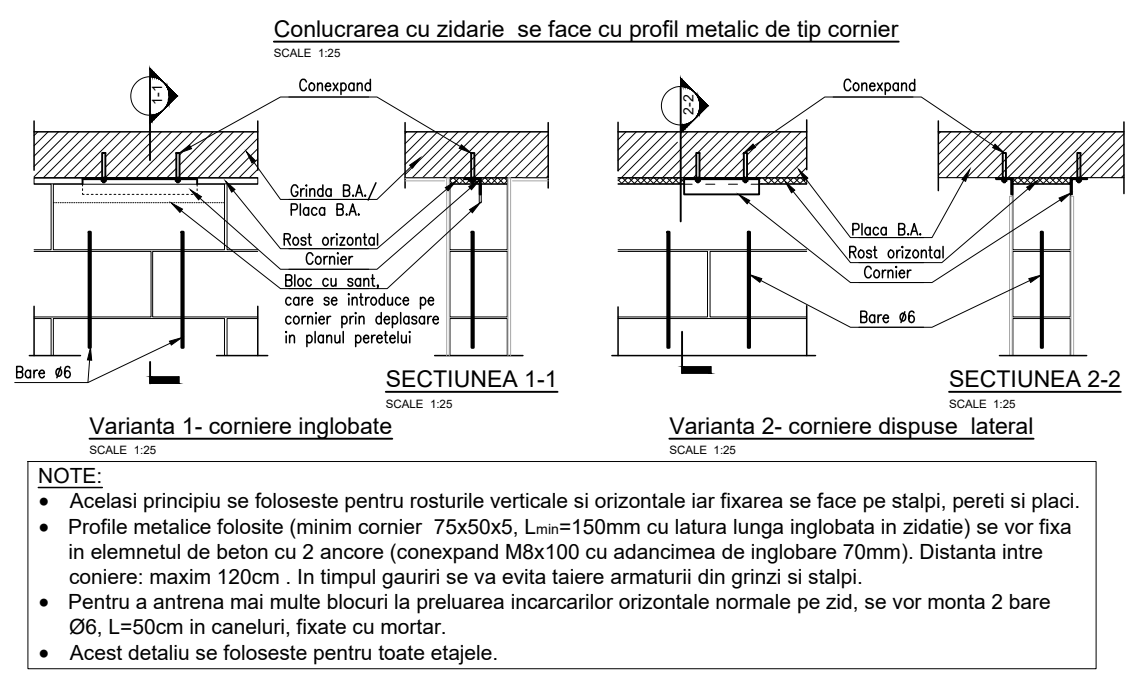

PLAN COFRAJ PLANSEU ETAJ 1
scara 1:75

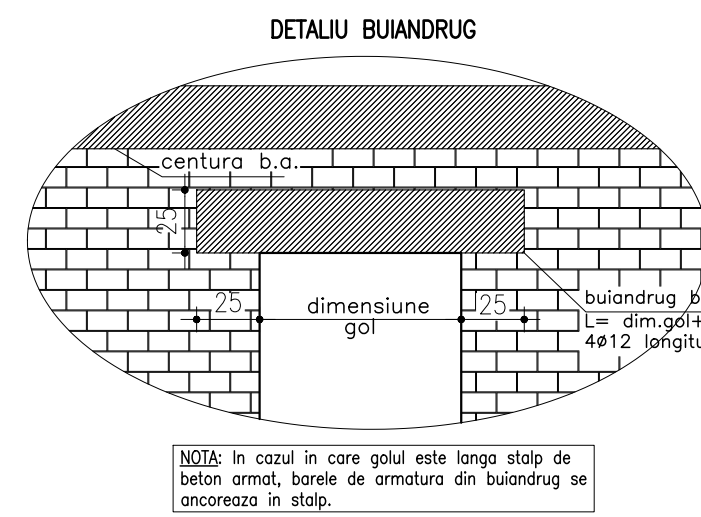

SE CITESTE IMPREUNA CU PLANSA R.01 - R.43

Conform NE 012 2022
• BETON:
• C 25/30 - XC1
• ARMATURA:
• S500C (B500C; S 500)

—Zona seismică cu caracteristicile:
(ag=0,20g;Tc=0,7sec)
—Clasa de importanță II
—Categorie de importanță "B"

PROIECTANT GENERAL				REFERAT / EXPERTIZA NR./ DATA			
EuroDraft				COMUNA MOSNITA NOUA			
VERIFICATOR/ EXPERT				Beneficiar:			
NOME				COMUNA MOSNITA NOUA			
SEMNTURA				NOME			
CERINTA				NOME			
PROIECTANT SPECIALITATE:				COMUNA MOSNITA NOUA			
C.U.I.R.036255978				COMUNA MOSNITA NOUA			
J35/190129.06.2016				COMUNA MOSNITA NOUA			
Timisoara, str. J.H. Pestalozzi,				COMUNA MOSNITA NOUA			
nr. 22 jud. Timis tel. +40720823446				COMUNA MOSNITA NOUA			
SPECIFICATIE				Faza :			
NOME				D.T.A.C.+			
SEMNTURA				P.T.			
VERIFICAT:				Nr. pl.			
Ing. Dontu Alexandru				R.23			
PROIECTAT:							
Ing. Dontu Alexandru							
DESENAT:							
Ing. Dontu Alexandru							
Data:							
2025							
Titlu planșă:							
PLAN COFRAJ PLANSEU ETAJ 1							