



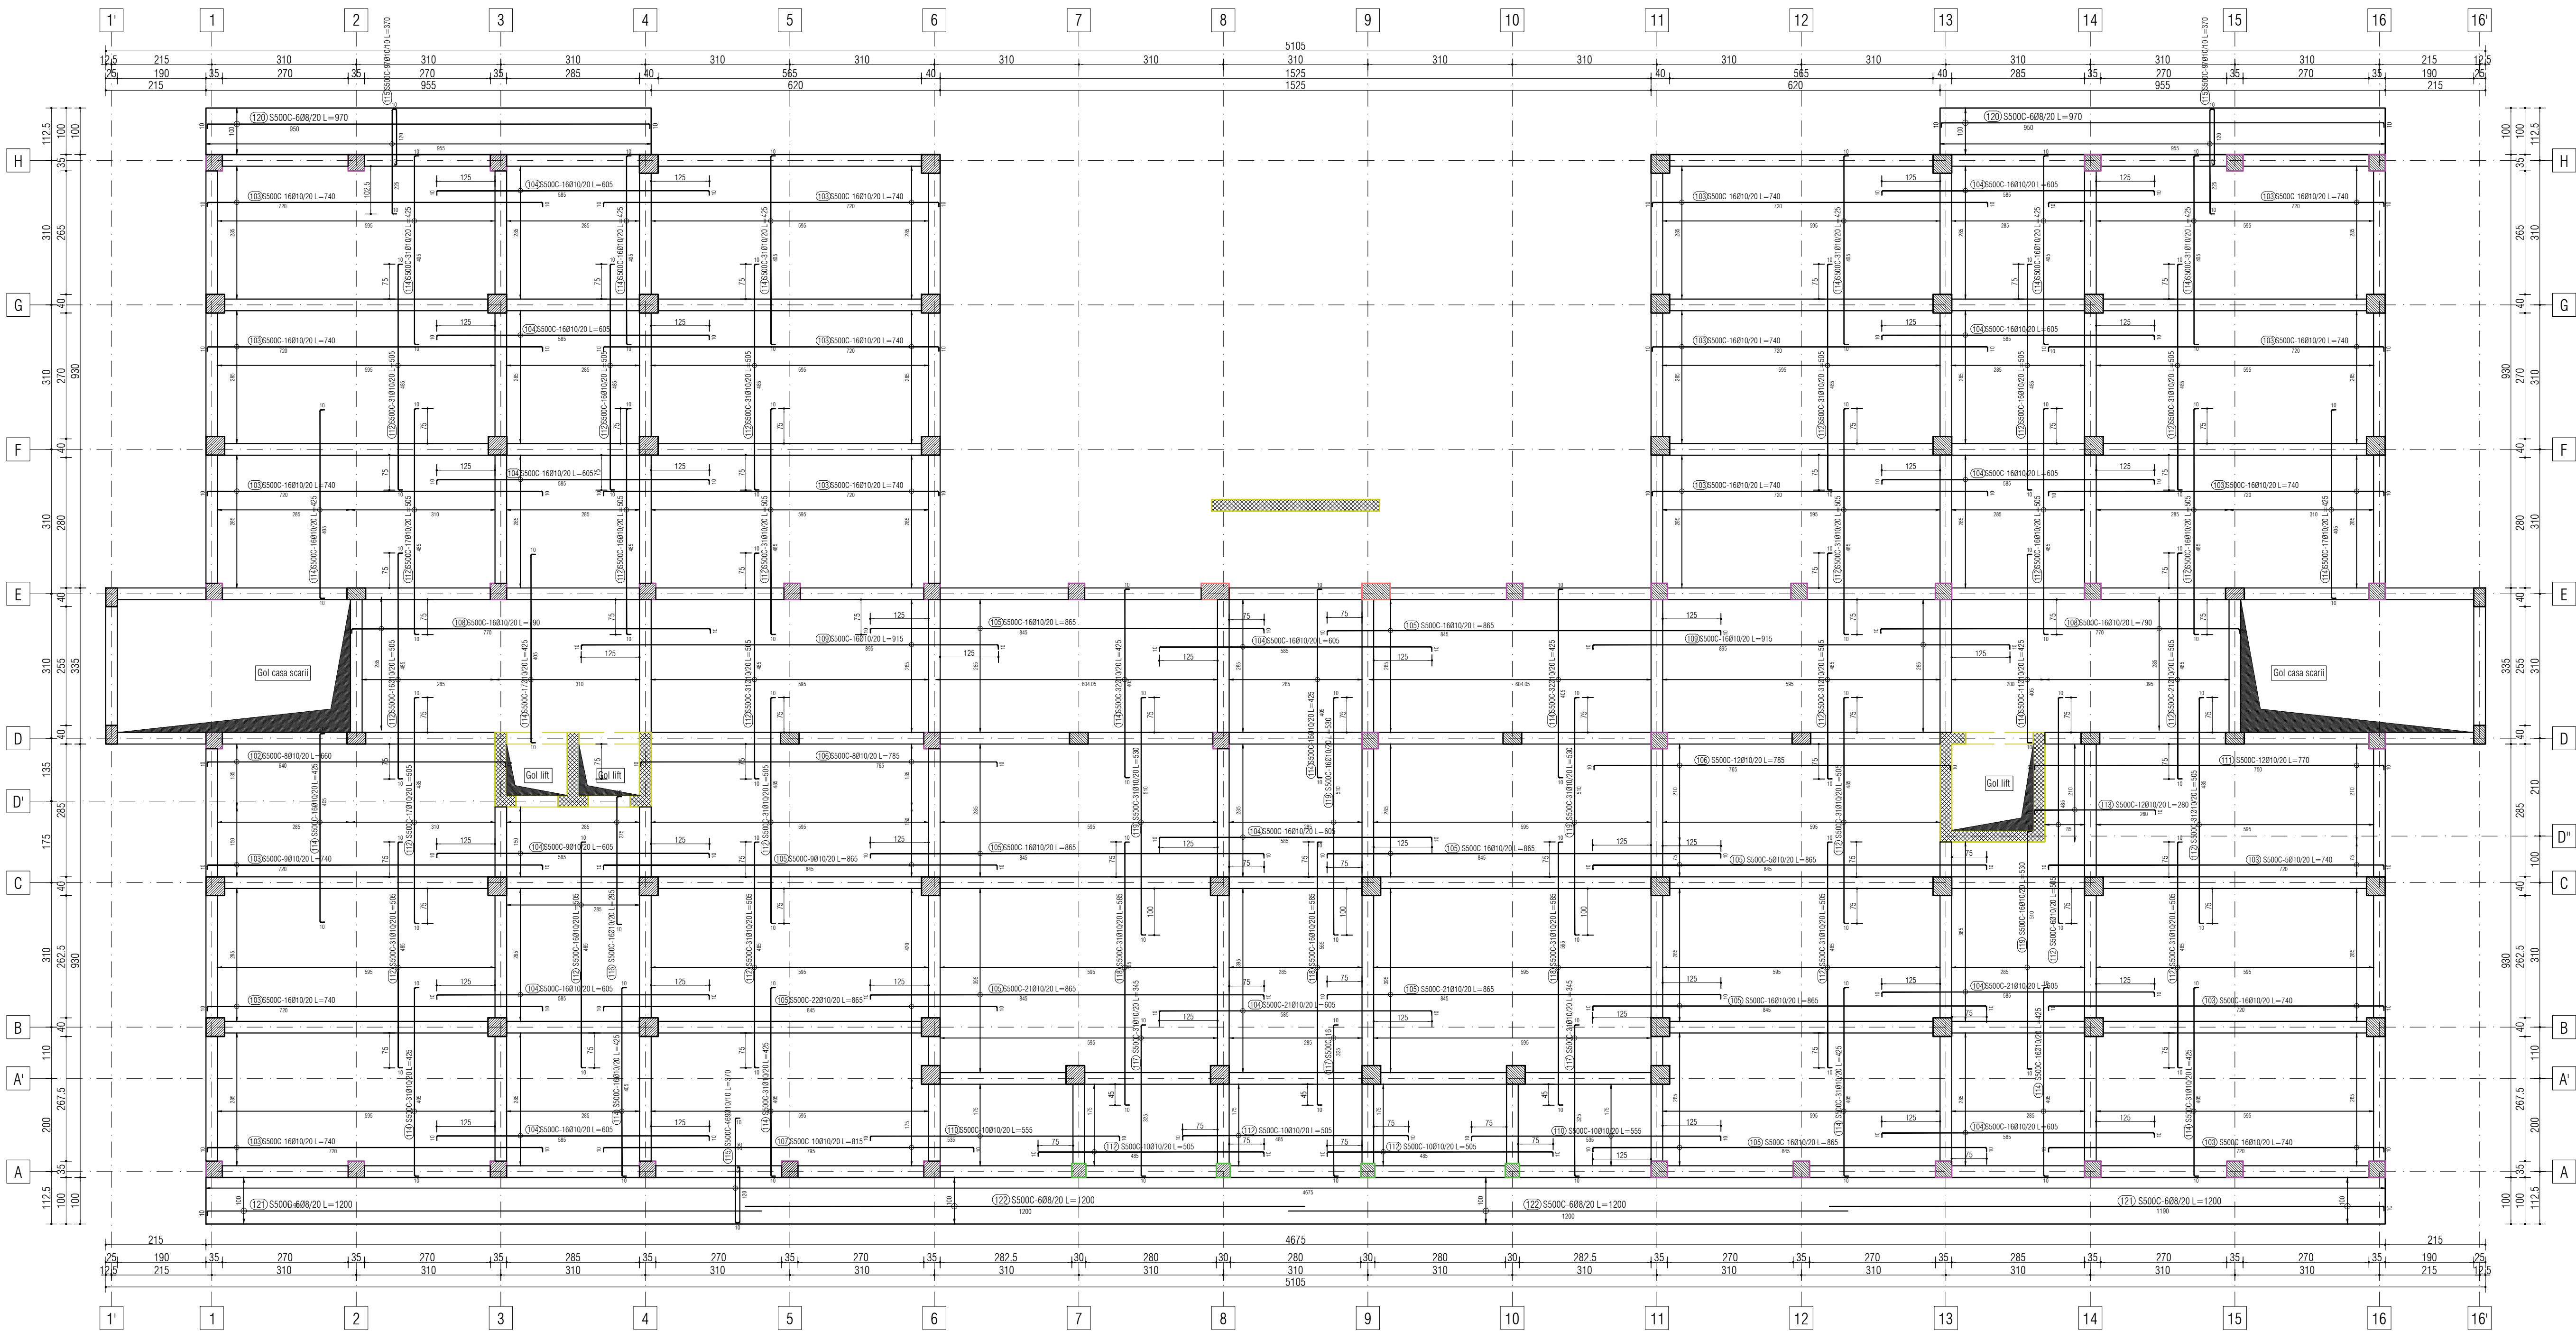

PLAN ARMARE SUPERIOARA PLANSEU ETAJ 1
scara 1:75

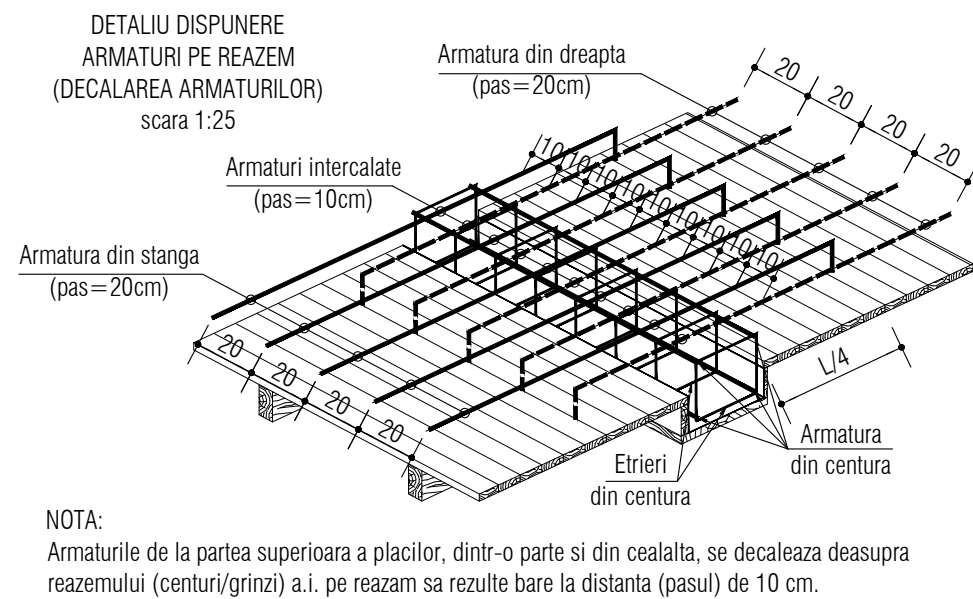

Conform NE 012 2022
• BETON:
• C 25/30 - XC1
• ARMATURA:
• S500C (B500C; S 500)

SE CITESTE IMPREUNA CU PLANSA R.01 - R.43

–Zona seismică cu caracteristicile:
($a_g=0,20g; T_c=0,7sec$)
–Clasa de importanta II
–Categorie de importanta "B"

PROIECTANT GENERAL			
 S.C. EURODRAFT PROJECT DESIGN S.R.L. Sărmășeni, str. Magdolei, nr.14, jud. Timiș CUI: RO20707020; SIRC: J35/57/2014; Tel: 0720 315 097; Fax: 0356 467 797 E-mail: office@eurodraft.ro			
VERIFICATOR/ EXPERT	NUME	SEMNTURA	CERINTA
PROIECTANT SPECIALITATE:	S.C. DB PRO STRUCTURES S.R.L.		Beneficiar:
C.U.I.RO36255978	Timișoara, str. J.H.Pestalotzi,		COMUNA MOSNITA NOUA
J35/190129.06.2016	nr. 22, jud. Timiș. tel. +40720823446		Nr. pr. 96/2025
Faza : D.T.A.C.+ P.T.			
Nr. pl. R.29			