



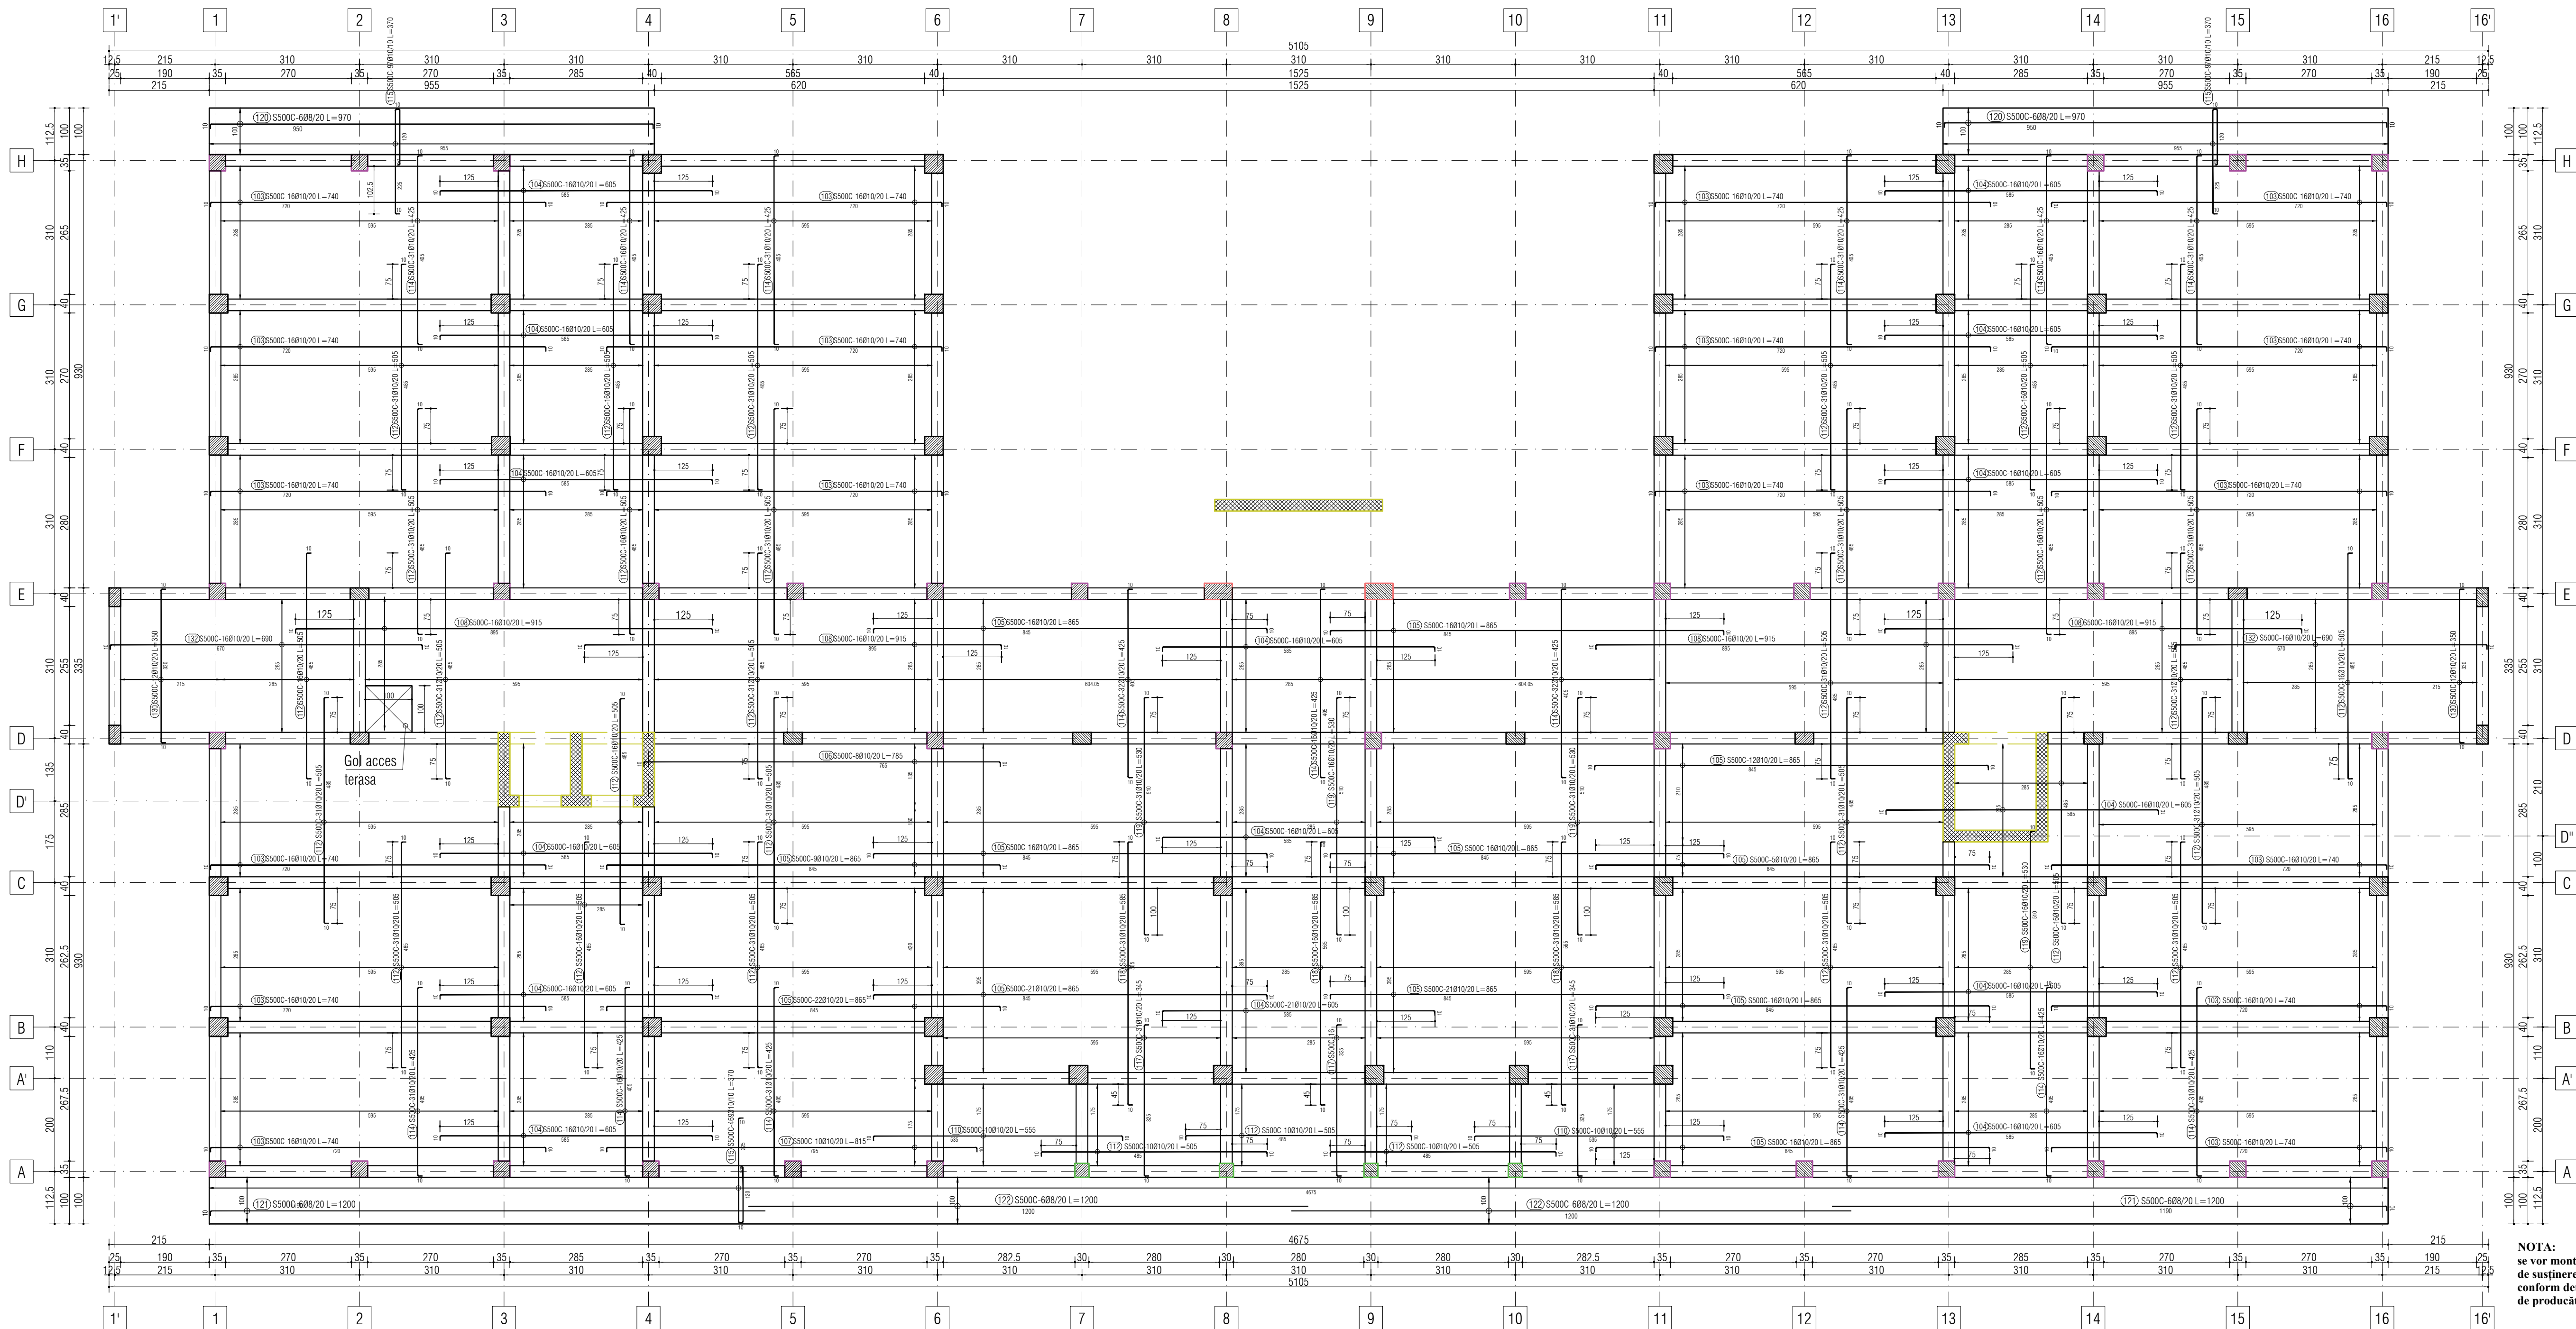

PLAN ARMARE SUPERIOARA PLANSEU ETAJ 2
scara 1:75

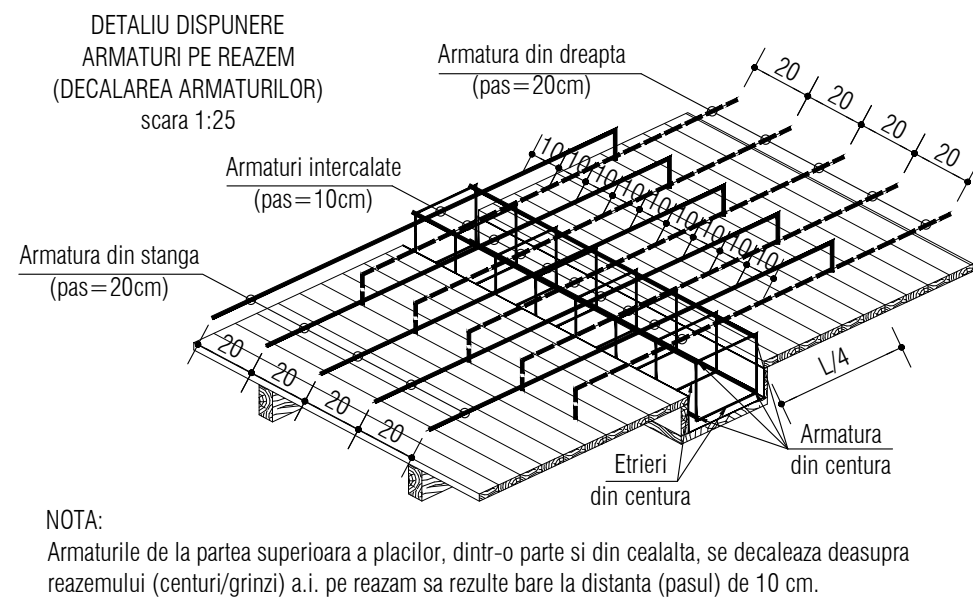

Conform NE 012 2022
• BETON:
- C 25/30 -XC1
• ARMATURA:
- S500C (B500C; S 500)

SE CITESTE IMPREUNA CU PLANSA R.01 - R.43.

-Zona seismica cu caracteristice:
($a_g=0,20g; T_c=0,7sec$)
-Clasa de importanta II
-Categorie de importanta "B"

PROJECTANT GENERAL							
		S.C. EURODRAFT PROJECT DESIGN S.R.L. Santandrei, str. Magdolei, nr.14, jud. Timis CUI: RO20707020; SIRC: J35-57/2014; Tel: 0720 315 097; Fax: 0356 467 797 E-mail: office@eurodraft.ro					
VERIFICATOR/ EXPERT	NUME	SEMNATURA	A1 CERINTA	REFERAT / EXPERTIZA NR./ DATA			
PROIECTANT SPECIALITATE: S.C. DB PRO STRUCTURES S.r.l.				Beneficiar:		COMUNA MOSNITA NOUA	
C.U.I.RO36255978 J35/1901/29.06.2016			Timisoara, str. J.H.Pestalotzi, nr. 22, jud. Timis tel. +40720823446				Nr. pr. 96/2025
SPECIFICATIE	NUME	SEMNATURA		Scara/Forma: 1:75 (A1)	Titlu proiect:	"CONTINUTUL SI DOTARE GRADINIA CU PROGRAM PRELIMINAR IN REGIM DE P+2E, IMPREJURARE SI REALIZARE BRANSAMENTE LA UTILITATI EXISTENTE"	
VERIFICAT:	ing. Dontu Alexandru				Amplasament:	Judetul Timis, Localitatea Mosnita Noua, Comuna Mosnita Noua, Muncii C-25/16, nr. 42-25/16	
PROIECTAT:	ing. Dontu Alexandru		Data:		Titlu plansa:	PLAN ARMARE SUPERIOARA PLANSEU ETAJ 2	
DESEINAT:	ing. Dontu Alexandru		2025				
				Faza : D.T.A.C.+ P.T.			
				Nr. pl. R.36			