


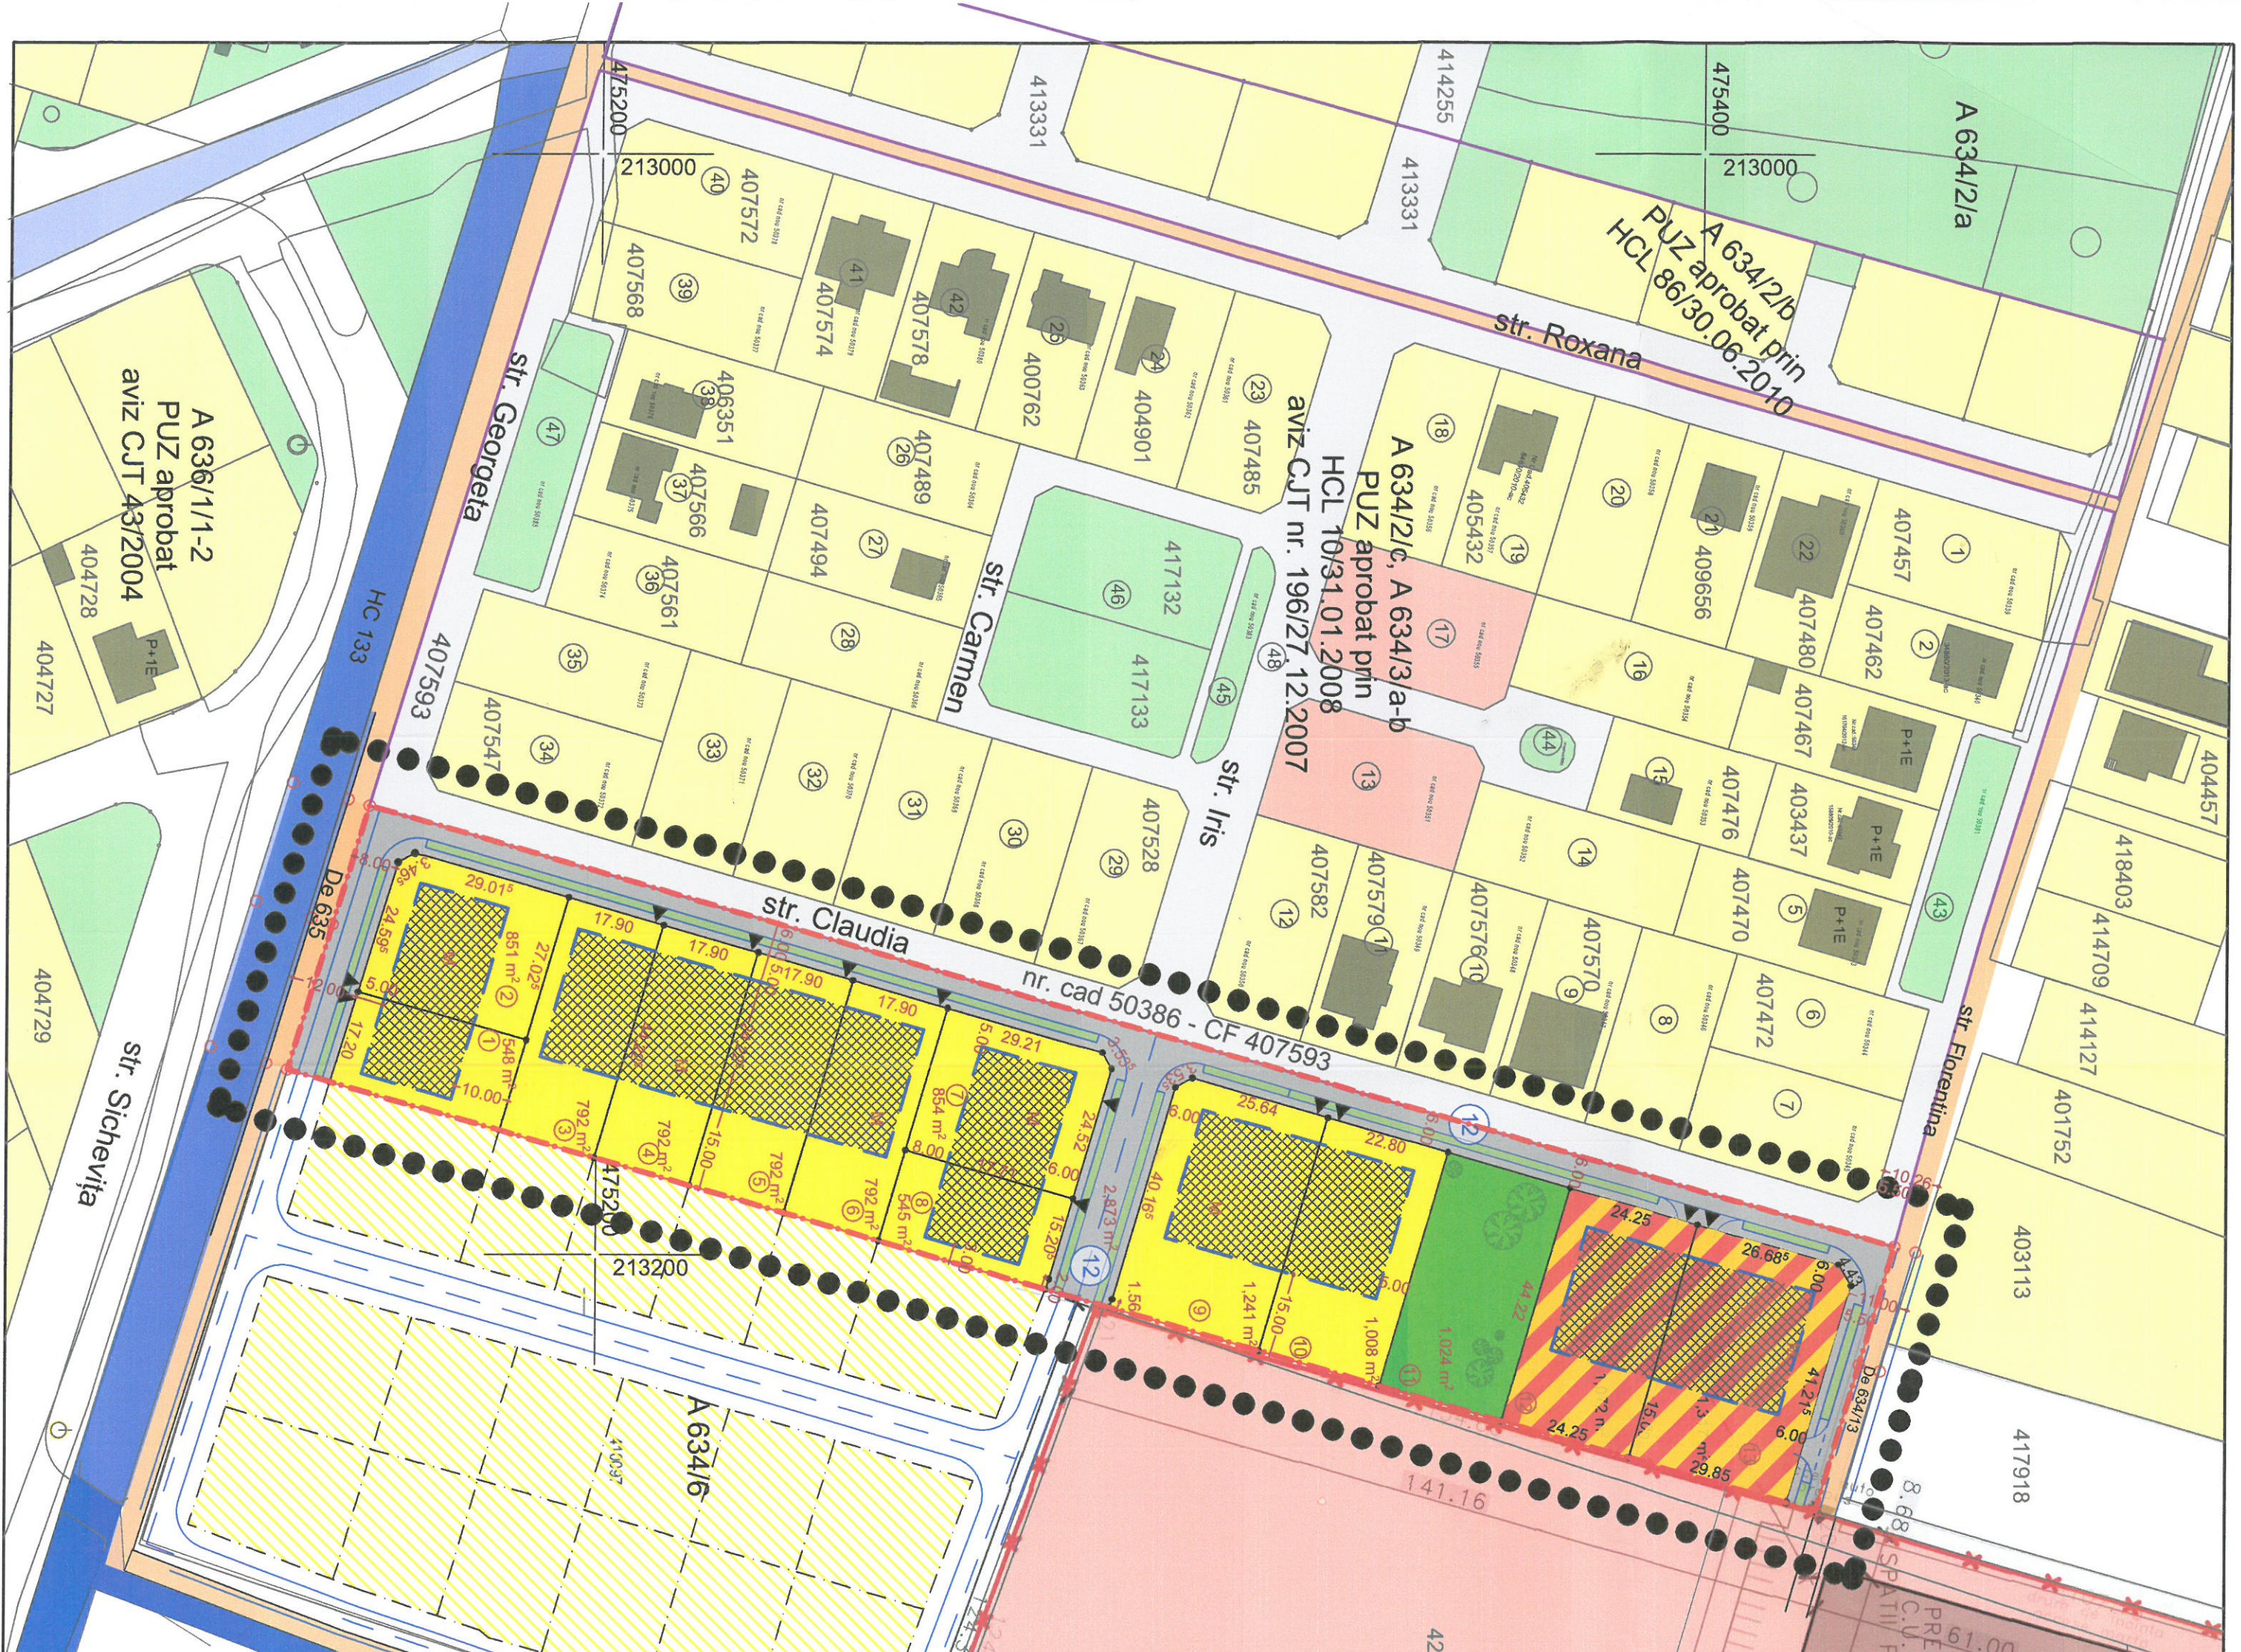

A 634/2/a

A 634/2/b
PUZ aprobat prin
HCL 86/30.06.2010

str. Roxana

A 634/2/c, A 634/3-a-b
PUZ aprobat prin
HCL 10/31.01.2008
aviz CJT nr. 196/27.12.2007

str. Carmen

str. Iris

str. Claudia

nr. cad 50386 - CF 407593

str. Florentina

str. Sichevița

HC 133

De 635

De 634/3

A 634/6

A 636/1/1-2
PUZ aprobat
aviz CJT 43/2004

404727

404729

403113

417918

401752

414127

414709

418403

404457

407457

407462

407480

409656

405432

404901

400762

407578

407574

407572

407568

406351

407566

407561

407547

407593

407528

407582

407579

407576

407570

407472

407470

407467

407476







